

WHITE HILLS
ALTA/ACSM LAND TITLE SURVEY
LYING WITHIN SECTIONS 16, 17, 20, 21, 23 AND 30, TOWNSHIP 27 NORTH, RANGE 20 WEST, AND SECTION 25, TOWNSHIP 27 NORTH, RANGE 21 WEST, MOHAVE COUNTY, ARIZONA

GENERAL INFORMATION
TITLE TO THE ESTATE OR INTEREST IN SAID LAND IS VESTED IN:
SEDORA, LLC, A NEVADA LIMITED LIABILITY COMPANY
THIS MAP DOES NOT CONSTITUTE A TITLE SEARCH BY STANLEY CONSULTANTS INC. TO DETERMINE OWNERSHIP OR EASEMENTS OF RECORD. FOR ALL INFORMATION REGARDING EASEMENTS, RIGHTS-OF-WAY OR TITLE OF RECORD, STANLEY CONSULTANTS INC., RELIED ON THE FOLLOWING POLICIES OF TITLE INSURANCE (AND THE ASSOCIATED SCHEDULE B EXCEPTION DOCUMENTS PROVIDED) ISSUED BY TRANSGATION TITLE INSURANCE COMPANY:

- I) 01379293, DATED OCTOBER 20, 2004, APN 317-36-32
- II) 01394816, DATED SEPTEMBER 10, 2004, APN 317-61-25
- III) 01379283, DATED JUNE 28, 2004, APN 317-56-06
- IV) 01379303, DATED AUGUST 23, 2004, APN 317-56-03
- V) 01379288, DATED AUGUST 23, 2004, APN 317-56-01, 02, 04 & 05
- VI) 01379333, DATED JUNE 18, 2004, APN 317-36-56 & 57
- VII) 01379296, DATED JUNE 28, 2004, APN 317-36-58
- VIII) 01379290, DATED AUGUST 23, 2004, APN 317-36-50
- IX) 01379252, DATED AUGUST 23, 2004, APN 317-49-61, 62, 63 & 78
- X) 01379302, DATED AUGUST 23, 2004, APN 317-49-20 & 81

AND THE LOCATION OF ANY MATTER SHOWN THEREON, TO THE EXTENT IT CAN BE LOCATED, HAS BEEN SHOWN ON THIS SURVEY WITH THE APPROPRIATE RECORDING REFERENCE.


XI) NOT A PART OF THIS ALTA/ACSM LAND TITLE SURVEY. SHOWN FOR INFORMATIONAL PURPOSES ONLY.

- SHEET INDEX**
- SHEET 1 - COVER SHEET
 - SHEET 2 - LEGAL DESCRIPTIONS
 - SHEET 3 - EXCEPTIONS
 - SHEET 4 - PARCEL I BOUNDARY & EXCEPTIONS
 - SHEET 5 - PARCEL I TOPOGRAPHY
 - SHEET 6 - PARCEL I AERIAL PHOTO
 - SHEET 7 - PARCELS II, IX & X BOUNDARY & EXCEPTIONS
 - SHEET 8 - PARCELS II, IX & X TOPOGRAPHY
 - SHEET 9 - PARCELS II, IX & X AERIAL PHOTO
 - SHEET 10 - PARCELS III, IV & V BOUNDARY & EXCEPTIONS
 - SHEET 11 - PARCELS III, IV & V TOPOGRAPHY
 - SHEET 12 - PARCELS III, IV & V AERIAL PHOTO
 - SHEET 13 - PARCELS VI & VII BOUNDARY & EXCEPTIONS
 - SHEET 14 - PARCELS VI & VII TOPOGRAPHY
 - SHEET 15 - PARCELS VI & VII AERIAL PHOTO
 - SHEET 16 - PARCEL XII BOUNDARY & EXCEPTIONS
 - SHEET 17 - PARCEL XII TOPOGRAPHY
 - SHEET 18 - PARCEL XII AERIAL PHOTO
 - SHEET 19 - PARCEL XI BOUNDARY & EXCEPTIONS
 - SHEET 20 - PARCEL XI TOPOGRAPHY
 - SHEET 21 - PARCEL XI AERIAL PHOTO

- REFERENCES**
- (R1) BOOK 317, PAGE 36 OF ASSESSOR'S MAPS
 - (R2) BOOK 317, PAGE 56 OF ASSESSOR'S MAPS
 - (R3) BOOK 317, PAGE 61 OF ASSESSOR'S MAPS
 - (R4) BOOK 317, PAGE 47 OF ASSESSOR'S MAPS
 - (R5) BOOK 317, PAGE 49 OF ASSESSOR'S MAPS
 - (R6) BOOK 11, PAGE 68 OF SURVEYS
 - (R7) BOOK 22, PAGE 28 OF SURVEYS
 - (R8) MOHAVE COUNTY ENGINEERING DEPT. WHITE HILLS ROAD RIGHT-OF-WAY PLANS DATED 04/15/97
 - (R9) KINGMAN-BOULDER HWY. PLANS

LEGAL DESCRIPTION
SEE SHEET 2

EXCEPTIONS
SEE SHEET 3

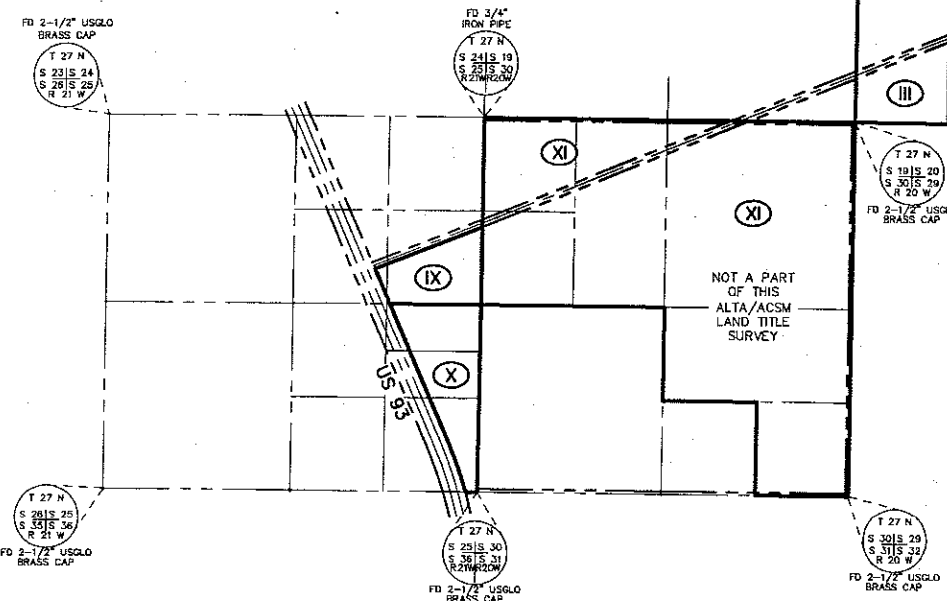

BASIS OF BEARINGS
SOUTH 00°20'22" WEST - THE EAST LINE OF THE NORTHEAST QUARTER (NE 1/4) OF SECTION 30, TOWNSHIP 27 NORTH, RANGE 20 WEST, GILA & SALT RIVER MERIDIAN, MOHAVE COUNTY, ARIZONA, AS DETERMINED BY THE ARIZONA COORDINATE SYSTEM OF 1983 (AZ83-WF), WEST ZONE, INTERNATIONAL FOOT (IFT), UTILIZING FAST STATIC OBSERVATIONS PROCESSED BY NGS-OPUS.

M.C.S.D. "WH 4" = LATITUDE 35°43'10.60062"N, LONGITUDE 114°25'06.55064"W (NAD '83)
HEIGHT 2492.003 IFT (NAVD'88)
"NE CORNER 30" = LATITUDE 35°42'21.58175"N, LONGITUDE 114°27'05.33890"W (NAD '83)
HEIGHT 2388.347 IFT (NAVD'88)



PARCEL ACREAGE

PARCEL I	=	521.03 ACRES
PARCEL II	=	156.48 ACRES
PARCEL III	=	156.92 ACRES
PARCEL IV	=	313.89 ACRES
PARCEL V	=	156.93 ACRES
PARCEL VI	=	135.64 ACRES
PARCEL VII	=	313.85 ACRES
PARCEL VIII	=	641.43 ACRES
PARCEL IX	=	28.01 ACRES
PARCEL X	=	42.27 ACRES
PARCEL XI	=	428.79 ACRES
TOTAL ACREAGE	=	2,893.24 ACRES

BENCHMARK
BENCHMARK= N.G.S. "M 488"
PID= FS0939
VERTICAL ORDER= FIRST CLASS II
ELEVATION (NAVD'88) = 767.278M (2517.316 IFT)
DESCRIPTION: STAINLESS STEEL ROD IN SLEEVE, STAMPING M 488 1982, SET BY THE NATIONAL GEODETIC SURVEY IN 1982, DESCRIBED AS FOLLOWS:
35.1 KM (21.8 MI) NORTHWEST ALONG US HIGHWAY 93 FROM THE JUNCTION OF STATE HIGHWAY 82 IN GRASSHOPPER JUNCTION, 106.7 METERS (350 FT) SOUTHEAST OF MILEPOST 31, 20.7 METERS (68 FT) SOUTHWEST OF THE CENTERLINE OF THE HIGHWAY, 13.1 METERS (43 FT) NORTHEAST OF A FENCE. THE MARK IS 0.6 METERS NW FROM A WITNESS POST. THE MARK IS 0.6 M ABOVE THE HIGHWAY.

- SURVEYORS CERTIFICATE**
I, RICHARD M. CUMMOCK, A PROFESSIONAL LAND SURVEYOR, LICENSED IN THE STATE OF ARIZONA, AS AGENT FOR STANLEY CONSULTANTS, INC., DO HEREBY CERTIFY TO SEDORA, LLC, A NEVADA LIMITED LIABILITY COMPANY, TRANSGATION TITLE INSURANCE COMPANY AND THEIR RESPECTIVE SUCCESSORS AND ASSIGNS:
- THIS IS TO CERTIFY THAT THIS MAP OR PLAT AND THE SURVEY ON WHICH IT IS BASED WERE MADE IN ACCORDANCE WITH "MINIMUM STANDARD DETAIL REQUIREMENTS FOR ALTA/ACSM LAND TITLE SURVEYS," JOINTLY ESTABLISHED AND ADOPTED BY ALTA, ACSM AND NSPS IN 1999, AND INCLUDES ITEMS 2, 4, 5 & 11c OF TABLE A THEREOF.
 - PURSUANT TO THE ACCURACY STANDARDS AS ADOPTED BY ALTA, NSPS, AND ACSM AND IN EFFECT ON THE DATE OF THIS CERTIFICATION, UNDERSIGNED FURTHER CERTIFIES
 - THE POSITIONAL UNCERTAINTIES RESULTING FROM THE SURVEY MEASUREMENTS MADE ON THE SURVEY DO NOT EXCEED THE ALLOWABLE POSITIONAL TOLERANCE.

RICHARD M. CUMMOCK
PROFESSIONAL LAND SURVEYOR
ARIZONA CERTIFICATE NO. 42127

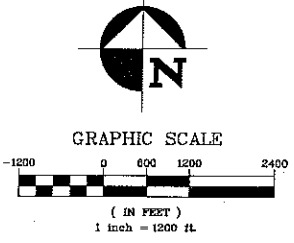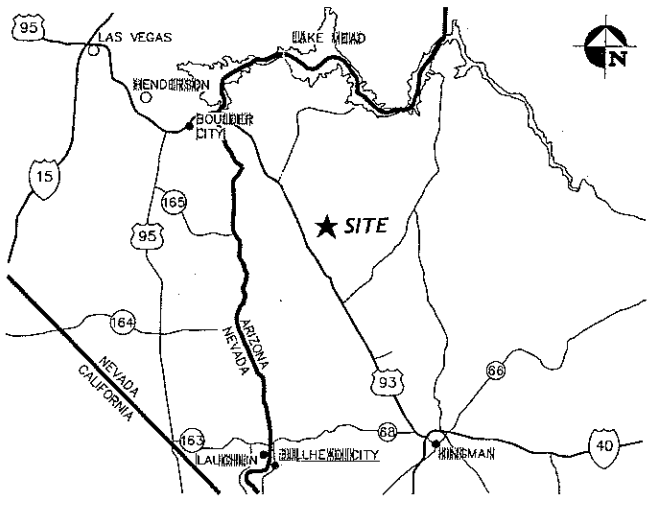

SCALE (H): 1"=1200'

SCALE (V): N/A

DRAWN BY: TLK

CHECKED BY: RMC

SEC N/A, T. 27 N, R. N/A

5820 S. English Avenue, Suite 200
Las Vegas, Nevada 89119
(702) 369-9386 Fax: (702) 369-9793
www.stanleygroup.com

Stanley Consultants inc.

WHITE HILLS / MOHAVE COUNTY
ARIZONA

WHITE HILLS
ALTA/ACSM LAND TITLE SURVEY
COVER SHEET

JOB TITLE

DWG NAME: White_Hills_ALTA

JOB NO.: 17501.00.00

SHEET 1 OF 21

WHITE HILLS
ALTA/ACSM LAND TITLE SURVEY
LYING WITHIN SECTIONS 16, 17, 20, 21, 23 AND 30, TOWNSHIP 27 NORTH, RANGE
20 WEST, AND SECTION 25, TOWNSHIP 27 NORTH, RANGE 21 WEST, MOHAVE
COUNTY, ARIZONA

LEGAL DESCRIPTIONS

PARCEL I
APN 317-36-32

THE SOUTH HALF AND THE SOUTHWEST QUARTER OF THE NORTHEAST QUARTER AND THE
NORTHWEST QUARTER OF SECTION 16, TOWNSHIP 27 NORTH, RANGE 20 WEST OF THE GILA
AND SALT RIVER BASE AND MERIDIAN, MOHAVE COUNTY, ARIZONA.

EXCEPT THEREFROM ALL COAL, OIL, GAS AND MINERAL DEPOSITS AS RESERVED IN DEED
RECORDED IN BOOK 1058 OF OFFICIAL RECORDS, PAGE 594, RECORDS OF MOHAVE COUNTY,
ARIZONA.

PARCEL II
APN 317-61-025

NORTHWEST QUARTER OF THE NORTHWEST QUARTER AND THE SOUTHWEST QUARTER OF THE
NORTHWEST QUARTER AND NORTHWEST QUARTER OF THE SOUTHWEST QUARTER AND
SOUTHWEST QUARTER OF THE SOUTHWEST QUARTER OF SECTION 17, TOWNSHIP 27 NORTH,
RANGE 20 WEST, OF THE GILA AND SALT RIVER BASE AND MERIDIAN, MOHAVE COUNTY,
ARIZONA.

EXCEPT THE WEST 30.00 FEET THEREOF; AND

EXCEPT ALL OIL, GAS, COAL AND MINERALS AS RESERVED IN DEED RECORDED IN BOOK 37 OF
DEEDS, PAGE 236, RECORDS OF MOHAVE COUNTY, ARIZONA.

PARCEL III
APN 317-56-06

THE WEST HALF OF THE WEST HALF (W1/2 OF W1/2) OF SECTION 20, TOWNSHIP 27 NORTH,
RANGE 20 WEST, OF THE GILA AND SALT RIVER BASE AND MERIDIAN, MOHAVE COUNTY,
ARIZONA, AS SET FORTH ON SURVEY RECORDED MAY 24, 1994 IN BOOK 11 RECORD OF
SURVEYS, PAGE 68, RECORDS OF MOHAVE COUNTY, ARIZONA;

EXCEPT THEREFROM THAT PORTION LYING WITHIN WHITE HILLS ROAD, AS SET FORTH IN
DEDICATION RECORDED IN BOOK 274 OF OFFICIAL RECORDS, PAGE 50, RECORDS OF MOHAVE
COUNTY, ARIZONA.

EXCEPT ALL MINERAL DEPOSITS AND RIGHTS AS RESERVED BY THE STATE OF ARIZONA IN
DEED RECORDED IN BOOK 53 OF DEEDS, PAGE 251, RECORDS OF MOHAVE COUNTY, ARIZONA.

PARCEL IV
APN 317-56-03

THE EAST HALF OF SECTION 20, TOWNSHIP 27 NORTH, RANGE 20 WEST, OF THE GILA AND
SALT RIVER BASE AND MERIDIAN, MOHAVE COUNTY, ARIZONA;

EXCEPT THEREFROM THAT PORTION LYING WITHIN WHITE HILLS ROAD, AS SET FORTH IN
DEDICATION RECORDED IN BOOK 274 OF OFFICIAL RECORDS, PAGE 50, RECORDS OF MOHAVE
COUNTY, ARIZONA; AND

EXCEPT ALL MINERAL DEPOSITS AND RIGHTS AS RESERVED BY THE STATE OF ARIZONA IN
DEED RECORDED IN BOOK 53 OF DEEDS, PAGE 251, RECORDS OF MOHAVE COUNTY, ARIZONA.

PARCEL V
APN 317-56-01, 02, 04, 05

THE EAST HALF OF THE WEST HALF OF SECTION 20, TOWNSHIP 27 NORTH, RANGE 20 WEST,
OF THE GILA AND SALT RIVER BASE AND MERIDIAN, MOHAVE COUNTY, ARIZONA;

EXCEPT THAT PORTION LYING WITHIN THE RIGHT-OF-WAY OF WHITE HILLS ROAD AS SET FORTH
IN BOOK 274 OF OFFICIAL RECORDS, PAGE 72, RECORDS OF MOHAVE COUNTY, ARIZONA;

EXCEPT ALL MINERAL DEPOSITS AND RIGHTS AS RESERVED BY STATE OF ARIZONA IN DEED
RECORDED IN BOOK 53 OF DEEDS, PAGE 251 RECORDS OF MOHAVE COUNTY, ARIZONA.

LEGAL DESCRIPTIONS (continued)

PARCEL VI
APN 317-36-56, 57

THE EAST HALF OF THE NORTHWEST QUARTER, THE NORTHWEST QUARTER OF THE NORTHWEST
QUARTER; AND THE NORTH HALF OF THE SOUTHWEST QUARTER OF THE NORTHWEST QUARTER;
ALL IN SECTION 21, TOWNSHIP 27 NORTH, RANGE 20 WEST, OF THE GILA AND SALT RIVER
BASE AND MERIDIAN, MOHAVE COUNTY, ARIZONA;

EXCEPT THAT PORTION LYING WITHIN THE RIGHT-OF-WAY OF WHITE HILLS ROAD, 100.00 FEET
WIDE, AS SET FORTH IN DEDICATION RECORDED IN BOOK 274 OF OFFICIAL RECORDS, PAGE 81,
RECORDS OF MOHAVE COUNTY, ARIZONA;

EXCEPT ALL OIL, GAS, COAL AND MINERALS AS RESERVED IN DEED RECORDED IN BOOK 37 OF
DEEDS, PAGE 236, RECORDS OF MOHAVE COUNTY, ARIZONA.

PARCEL VII
APN 317-36-58

THE EAST HALF OF SECTION 21, TOWNSHIP 27 NORTH, RANGE 20 WEST, OF THE GILA AND
SALT RIVER BASE AND MERIDIAN, MOHAVE COUNTY, ARIZONA.

EXCEPT ANY PORTION OF WHITE HILLS ROAD AS DISCLOSED BY DEDICATION RECORDED ON MAY
20, 1975 IN DOCKET 274, PAGE 85, RECORDS OF MOHAVE COUNTY, ARIZONA.

EXCEPT ALL COAL, OIL, GAS AND MINERALS AS RESERVED IN DEED RECORDED IN BOOK 37,
DEEDS PAGE 236, RECORDS OF MOHAVE COUNTY, ARIZONA.

PARCEL VIII
APN 317-36-59

GOVERNMENT LOT 1, THE SOUTH HALF OF THE NORTHEAST QUARTER, THE NORTHWEST
QUARTER OF THE NORTHEAST QUARTER, THE NORTHWEST QUARTER AND THE SOUTH HALF OF
SECTION 23, TOWNSHIP 27 NORTH, RANGE 20 WEST, OF THE GILA AND SALT RIVER BASE AND
MERIDIAN, MOHAVE COUNTY, ARIZONA;

EXCEPT ALL THAT PORTION WITHIN THE BOUNDARIES OF BONITA M.S. 1253A AND ALL VEINS,
LODES AND LEDGES, THROUGHOUT THEIR ENTIRE DEPTH THE TOPS OR APEXES OF WHICH MAY
BE INSIDE OF SAID EXCLUDED PORTION, AS SET FORTH IN SAID PATENT.

EXCEPT THEREFROM ALL COAL, OIL, GAS AND MINERAL DEPOSITS AS RESERVED IN INSTRUMENT
RECORDED IN BOOK 37 OF DEEDS, PAGE 236.

PARCEL IX
APN 317-49-61, 62, 63, 78

PARCEL NO. 1

THAT PORTION OF THE SOUTHEAST QUARTER OF THE NORTHEAST QUARTER OF SECTION 25,
TOWNSHIP 27 NORTH, RANGE 21 WEST, OF THE GILA AND SALT RIVER BASE AND MERIDIAN,
MOHAVE COUNTY, ARIZONA, LYING SOUTH OF THE SOUTH RIGHT-OF-WAY OF WHITE HILLS
ROAD AS DESCRIBED IN DEDICATION RECORDED IN BOOK 274 OF OFFICIAL RECORDS, PAGE 80,
RECORDS OF MOHAVE COUNTY, ARIZONA;

EXCEPT ALL OIL, GAS, COAL AND MINERALS AS RESERVED IN DEED RECORDED IN BOOK 37 OF
DEEDS, PAGE 236, RECORDS OF MOHAVE COUNTY, ARIZONA.

PARCEL NO. 2

THAT PORTION OF THE SOUTHWEST QUARTER OF THE NORTHEAST QUARTER OF SECTION 25,
TOWNSHIP 27 NORTH, RANGE 21 WEST, OF THE GILA AND SALT RIVER BASE AND MERIDIAN,
MOHAVE COUNTY, ARIZONA, LYING SOUTH OF THE SOUTH RIGHT-OF-WAY OF WHITE HILLS
ROAD AS DESCRIBED IN DEDICATION RECORDED IN BOOK 274 OF OFFICIAL RECORDS, PAGE 80,
RECORDS OF MOHAVE COUNTY, ARIZONA, AND LYING EAST OF THE FOLLOWING DESCRIBED LINE
SET FORTH IN DEED RECORDED IN BOOK 800 OF OFFICIAL RECORDS, PAGE 849:

BEGINNING AT A POINT ON THE SOUTH LINE OF SAID SECTION 25, WHICH POINT BEARS NORTH
89° 58' 08" WEST, A DISTANCE OF 161.68 FEET FROM THE SOUTHEAST CORNER OF SAID
SECTION 25;
THENCE FROM A LOCAL TANGENT BEARING OF NORTH 16° 03' 37" WEST, ALONG THE ARC OF A
CURVE TO THE LEFT HAVING A RADIUS OF 5821.58 FEET, A DISTANCE OF 779.87 FEET;
THENCE NORTH 23° 44' 09" WEST, A DISTANCE OF 5000.00 FEET TO THE POINT OF TERMINUS;

EXCEPT ALL OIL, GAS, COAL AND MINERALS AS RESERVED IN DEED RECORDED IN BOOK 37 OF
DEEDS, PAGE 236, RECORDS OF MOHAVE COUNTY, ARIZONA.

LEGAL DESCRIPTIONS (continued)

PARCEL X
APN 317-49-20, 81

PARCEL NO. 1

THE NORTH HALF OF THE NORTHEAST QUARTER OF THE SOUTHEAST QUARTER OF SECTION 25,
TOWNSHIP 27 NORTH, RANGE 21 WEST OF THE GILA AND SALT RIVER BASE AND MERIDIAN,
MOHAVE COUNTY, ARIZONA;

EXCEPT THAT PORTION LYING SOUTHWESTERLY THAT CERTAIN LINE, AS SET FORTH IN
INSTRUMENT RECORDED IN BOOK 807 OF OFFICIAL RECORDS, PAGE 162, DESCRIBED AS
FOLLOWS:

BEGINNING AT A POINT ON THE SOUTH LINE OF SAID SECTION 25, WHICH POINT BEARS NORTH
89° 58' 08" WEST, A DISTANCE OF 161.68 FEET FROM THE SOUTHEAST CORNER OF SAID
SECTION 25;
THENCE FROM A LOCAL TANGENT BEARING OF NORTH 16° 03' 37" WEST, ALONG THE ARC OF A
CURVE TO THE LEFT HAVING A RADIUS OF 5821.58 FEET, A DISTANCE OF 779.87 FEET;
THENCE NORTH 23° 44' 09" WEST, A DISTANCE OF 1500.00 FEET TO THE POINT OF ENDING;
AND

EXCEPT ALL OIL, GAS, COAL AND MINERALS AS RESERVED IN DEED RECORDED IN BOOK 37 OF
DEEDS, PAGE 236, RECORDS OF MOHAVE COUNTY ARIZONA.

PARCEL NO. 2

THE SOUTH HALF OF THE NORTHEAST QUARTER OF THE SOUTHEAST QUARTER AND THE
SOUTHEAST QUARTER OF THE SOUTHEAST QUARTER OF SECTION 25, TOWNSHIP 27 NORTH,
RANGE 21 WEST OF THE GILA AND SALT RIVER BASE AND MERIDIAN, MOHAVE COUNTY,
ARIZONA;

EXCEPT THAT PORTION LYING SOUTHWESTERLY THAT CERTAIN LINE, AS SET FORTH IN
INSTRUMENT RECORDED IN BOOK 807 OF OFFICIAL RECORDS, PAGE 162, DESCRIBED AS
FOLLOWS:

BEGINNING AT A POINT ON THE SOUTH LINE OF SAID SECTION 25, WHICH POINT BEARS NORTH
89° 58' 08" WEST, A DISTANCE OF 161.68 FEET FROM THE SOUTHEAST CORNER OF SAID
SECTION 25;
THENCE FROM A LOCAL TANGENT BEARING OF NORTH 16° 03' 37" WEST, ALONG THE ARC OF A
CURVE TO THE LEFT HAVING A RADIUS OF 5821.58 FEET, A DISTANCE OF 779.87 FEET;
THENCE NORTH 23° 44' 09" WEST, A DISTANCE OF 1500.00 FEET TO THE POINT OF ENDING;
AND

EXCEPT ALL OIL, GAS, COAL AND MINERALS AS RESERVED IN DEED RECORDED IN BOOK 37 OF
DEEDS, PAGE 236, RECORDS OF MOHAVE COUNTY, ARIZONA.

PARCEL XI - NOT A PART OF THIS ALTA/ACSM LAND TITLE SURVEY
APN 317-38-51

GOVERNMENT LOTS 1 AND 2; THE NORTHEAST QUARTER; THE EAST HALF OF THE NORTHWEST
QUARTER, THE NORTH HALF OF SOUTHEAST QUARTER AND THE SOUTHEAST QUARTER OF THE
SOUTHEAST QUARTER OF SECTION 30, TOWNSHIP 27 NORTH, RANGE 20 WEST OF THE GILA
AND SALT RIVER BASE AND MERIDIAN, MOHAVE COUNTY, ARIZONA;

EXCEPT ALL OIL, GAS, COAL AND MINERALS AS RESERVED IN DEED RECORDED IN BOOK 60 OF
DEEDS, PAGE 378, RECORDS OF MOHAVE COUNTY, ARIZONA, (AFFECTS GOVERNMENT LOTS 1
AND 2)

EXCEPT ALL OIL, GAS, COAL AND MINERALS AS RESERVED IN DEED RECORDED IN BOOK 61 OF
DEEDS, PAGE 371, RECORDS OF MOHAVE COUNTY, ARIZONA, (AFFECTS THE NORTHEAST
QUARTER OF THE NORTHWEST QUARTER)

5820 S. Eastern Avenue, Suite 200
Phoenix, Arizona 85048
(702) 462-0185 (Toll Free) 800-975-9753
www.stanleygroup.com

**Stanley Consultants Inc.**

JOB TITLE
WHITE HILLS
ALTA/ACSM LAND TITLE SURVEY
LEGAL DESCRIPTIONS

WHITE HILLS / MOHAVE COUNTY
ARIZONA

DWG NAME
White_Hills_ALTA

JOB NO.
17501.00.00

SHEET 2 OF 21

WHITE HILLS
ALTA/ACSM LAND TITLE SURVEY
LYING WITHIN SECTIONS 16, 17, 20, 21, 23 AND 30, TOWNSHIP 27 NORTH, RANGE
20 WEST, AND SECTION 25, TOWNSHIP 27 NORTH, RANGE 21 WEST, MOHAVE
COUNTY, ARIZONA

EXCEPTIONS

THIS STUDY DOES NOT CONSTITUTE A TITLE SEARCH BY STANLEY CONSULTANTS INC. TO DETERMINE OWNERSHIP OR EASEMENTS OF RECORD. FOR ALL INFORMATION REGARDING EASEMENTS, RIGHTS-OF-WAY OR TITLE OF RECORD, STANLEY CONSULTANTS INC., RELIED ON THE POLICIES OF TITLE INSURANCE ISSUED BY TRANSNATION TITLE INSURANCE COMPANY LISTED ON SHEET 1, AND THE FOLLOWING MAY AFFECT THE SUBJECT PROPERTY:

PARCEL I

APN 317-36-032

3. THE RIGHT OF ENTRY TO PROSPECT FOR, MINE AND REMOVE THE COAL, OIL, GAS AND MINERALS IN SAID LAND AS SET FORTH IN INSTRUMENT:
RECORDED IN BOOK: 1738 OF OFFICIAL RECORDS
PAGE: 814

PARCEL II

APN 317-61-025

3. RESERVATIONS, EXCEPTIONS, COVENANTS, CONDITIONS AND RIGHTS RESERVED OR IMPOSED IN DEED FROM SANTE FE PACIFIC RAILROAD COMPANY:
RECORDED IN BOOK OF DEEDS: 37
PAGE: 236
4. EASEMENT AND RIGHTS INCIDENT THERETO, AS SET FORTH IN INSTRUMENT:
RECORDED IN BOOK OF DEEDS: 37
PAGE: 236
5. EASEMENT AND RIGHTS INCIDENT THERETO, AS SET FORTH IN INSTRUMENT:
RECORDED IN DOCKET: 4910
PAGE: 2
PURPOSE: INGRESS, EGRESS AND PUBLIC UTILITIES

PARCEL III

APN 317-56-006

3. RIGHT OF ENTRY TO PROSPECT FOR, MINE AND REMOVE THE MINERALS IN SAID LAND AS RESERVED IN DEED RECORDED IN BOOK 1058 OF OFFICIAL RECORDS, PAGE 594.
5. SUCH RIGHTS FOR ELECTRIC DISTRIBUTION LINE RIGHT-OF-WAY AS CITIZENS UTILITIES COMPANY MAY HAVE UNDER THE ACT OF MARCH 4, 1911 (363 STAT. 1253; 43U.S.C. 981), AS DISCLOSED IN PATENT RECORDED IN BOOK 1058 OF OFFICIAL RECORDS, PAGE 594.
6. SUCH RIGHTS FOR ROAD RIGHT-OF-WAY AS THE MOHAVE COUNTY BOARD OF SUPERVISORS MAY HAVE UNDER THE ACT OF OCTOBER 21, 1976 (90 STAT. 2776; 43 U.S.C. 1761 AND UNDER REVISED STATUTE 2477), AS DISCLOSED IN PATENT RECORDED IN BOOK 1058 OF OFFICIAL RECORDS, PAGE 594.
7. EASEMENT AND RIGHTS INCIDENT THERETO, AS SET FORTH IN INSTRUMENT:
RECORDED IN BOOK: 2555 OF OFFICIAL RECORDS
PAGE: 408
PURPOSE: PUBLIC ROADWAY
8. EASEMENT AND RIGHTS INCIDENT THERETO, AS SET FORTH IN INSTRUMENT:
RECORDED IN BOOK: 3040 OF OFFICIAL RECORDS
PAGE: 260
PURPOSE: INGRESS, EGRESS AND PUBLIC UTILITIES
10. EASEMENT AND RIGHTS INCIDENT THERETO, AS SET FORTH IN INSTRUMENT:
RECORDED IN BOOK: 3261 OF OFFICIAL RECORDS
PAGE: 670
PURPOSE: UTILITIES
AND THEREAFTER THE EFFECT OF DECLARATION VOIDING EASEMENT RECORDED IN BOOK 3599 OF OFFICIAL RECORDS, PAGE 915.
11. MATTERS SHOWN ON SURVEY:
RECORDED IN BOOK 11 OF RECORD OF SURVEYS
PAGE 68.

PARCEL IV

APN 317-56-003

3. RIGHT OF ENTRY TO PROSPECT FOR, MINE AND REMOVE THE MINERALS IN SAID LAND AS RESERVED IN DEED RECORDED IN BOOK 53 OF DEEDS, PAGE 251.
4. SUCH RIGHTS FOR ELECTRIC DISTRIBUTION LINE RIGHT-OF-WAY AS CITIZENS UTILITIES COMPANY MAY HAVE UNDER THE ACT OF MARCH 4, 1911 (36 STAT. 1253; 43 U.S.C. 981), AS DISCLOSED IN PATENT RECORDED IN BOOK 1058 OF OFFICIAL RECORDS, PAGE 594.
5. SUCH RIGHTS FOR ROAD RIGHT-OF-WAY AS THE MOHAVE COUNTY BOARD OF SUPERVISORS MAY HAVE UNDER THE ACT OF OCTOBER 21, 1976 (90 STAT. 2776; 43 U.S.C. 1761 AND UNDER REVISED STATUTE 2477), AS DISCLOSED IN PATENT RECORDED IN BOOK 1058 OF OFFICIAL RECORDS, PAGE 594.
6. EASEMENT AND RIGHTS INCIDENT THERETO, AS SET FORTH IN INSTRUMENT:
RECORDED IN BOOK: 3261 OF OFFICIAL RECORDS
PAGE: 670
PURPOSE: UTILITIES
AND THEREAFTER THE EFFECT OF DECLARATION VOIDING EASEMENT RECORDED IN BOOK 3599 OF OFFICIAL RECORDS, PAGE 915.
7. MATTERS SHOWN ON SURVEY:
RECORDED IN BOOK 11 OF RECORD OF SURVEYS
PAGE 68.

1 - SEE BOUNDARY SHEETS FOR PLOTTED LOCATION

EXCEPTIONS (continued)

PARCEL V

APN 317-56-001, 002, 004, 005

3. THE RIGHT OF ENTRY TO PROSPECT FOR, MINE AND REMOVE THE MINERAL DEPOSITS IN SAID LAND AS RESERVED IN THE DEED:
RECORDED IN BOOK: 53 OF DEEDS
PAGE: 251
4. SUCH RIGHTS AS CITIZENS UTILITIES COMPANY MAY HAVE UNDER THE ACT OF MARCH 4, 1911 (36 STAT. 1253, 43 U.S.C. 981) AS DISCLOSED IN PATENT RECORDED IN BOOK 1058 OF OFFICIAL RECORDS, PAGE 594.
(AFFECTS THE EAST HALF OF THE NORTHWEST QUARTER AND THE SOUTHEAST QUARTER OF THE SOUTHWEST QUARTER OF SAID SECTION 20)
5. SUCH RIGHTS AS THE MOHAVE COUNTY BOARD OF SUPERVISORS MAY HAVE UNDER THE ACT OF OCTOBER 21, 1976 (90 STAT. 2776, 43 U.S.C. 1761), AS DISCLOSED IN PATENT RECORDED IN BOOK 1058 OF OFFICIAL RECORDS, PAGE 594.
(AFFECTS THE EAST HALF OF THE NORTHWEST QUARTER AND THE SOUTHEAST QUARTER OF THE SOUTHWEST QUARTER OF SAID SECTION 20)
6. EASEMENT AND RIGHTS INCIDENT THERETO, AS SET FORTH IN INSTRUMENT:
RECORDED IN BOOK: 3040 OF OFFICIAL RECORDS
PAGE: 260
PURPOSE: INGRESS, EGRESS AND PUBLIC UTILITIES
7. EASEMENT AND RIGHTS INCIDENT THERETO, AS SET FORTH IN INSTRUMENT:
RECORDED IN BOOK: 3094 OF OFFICIAL RECORDS
PAGE: 930
PURPOSE: UTILITIES
8. EASEMENT AND RIGHTS INCIDENT THERETO, AS SET FORTH IN INSTRUMENT:
RECORDED IN BOOK: 3261 OF OFFICIAL RECORDS
PAGE: 670
PURPOSE: UTILITIES

PARCEL VI

APN 317-36-056, 057

3. RESERVATIONS, EXCEPTIONS, COVENANTS, CONDITIONS AND RIGHTS RESERVED OR IMPOSED IN DEED FROM SANTE FE PACIFIC RAILROAD COMPANY:
RECORDED IN BOOK 37 OF DEEDS
PAGE 236

PARCEL VII

APN 317-36-058

1. RESERVATIONS, EXCEPTIONS, COVENANTS, CONDITIONS AND RIGHTS RESERVED OR IMPOSED IN DEED FROM SANTE FE PACIFIC RAILROAD COMPANY:
RECORDED IN BOOK 37 OF DEEDS
PAGE 236
4. EASEMENT AND RIGHTS INCIDENT THERETO, AS SET FORTH IN INSTRUMENT:
RECORDED IN DOCKET: 86
PAGE: 86
PURPOSE: TELEPHONE LINES

PARCEL VIII

APN 317-36-050

3. RESERVATIONS, EXCEPTIONS, COVENANTS, CONDITIONS AND RIGHTS RESERVED OR IMPOSED IN DEED FROM SANTE FE PACIFIC RAILROAD COMPANY, RECORDED IN:
BOOK: 37 OF DEEDS
PAGE: 236
4. EASEMENT AND RIGHTS INCIDENT THERETO, AS SET FORTH IN INSTRUMENT:
RECORDED IN BOOK: 37 OF DEEDS
PAGE: 236
PURPOSE: TELEPHONE AND TELEGRAPH LINES
5. THE LACK OF LEGAL RIGHT OF ACCESS RECORDED IN INSURABLE FORM TO AND FROM SAID LAND TO A PUBLIC STREET.
NOTWITHSTANDING THE AFFIRMATIVE ASSURANCE OF PARAGRAPH 4, THE COMPANY IS UNWILLING TO INSURE ACCESS.

EXCEPTIONS (continued)

PARCEL IX

APN 317-49-081, 082, 083, 078

3. RESERVATIONS, EXCEPTIONS, COVENANTS, CONDITIONS AND RIGHTS RESERVED OR IMPOSED IN DEED FROM SANTE FE PACIFIC RAILROAD COMPANY:
RECORDED IN BOOK 37 OF DEEDS
PAGE 236
4. EASEMENT AND RIGHTS INCIDENT THERETO, AS SET FORTH IN INSTRUMENT:
RECORDED IN BOOK: 37 OF DEEDS
PAGE: 237
PURPOSE: TELEPHONE LINES
5. EASEMENT AND RIGHTS INCIDENT THERETO, AS SET FORTH IN INSTRUMENT:
RECORDED IN BOOK: 26 OF MISCELLANEOUS
PAGE: 638
PURPOSE: ELECTRIC TRANSMISSION LINES
6. EASEMENT AND RIGHTS INCIDENT THERETO, AS SET FORTH IN INSTRUMENT:
RECORDED IN DOCKET: 85
PAGE: 440
PURPOSE: TELEPHONE LINES
7. EASEMENT AND RIGHTS INCIDENT THERETO, AS SET FORTH IN INSTRUMENT:
RECORDED IN BOOK: 22 OF MISCELLANEOUS
PAGE: 150
AND THEREAFTER MODIFIED BY INSTRUMENT
RECORDED IN BOOK: 24 OF MISCELLANEOUS
PAGE: 37
PURPOSE: ROADWAY
8. EASEMENT AND RIGHTS INCIDENT THERETO, AS SET FORTH IN INSTRUMENT:
RECORDED IN DOCKET: 85
PAGE: 440
PURPOSE: TELEPHONE LINES
9. EASEMENT AND RIGHTS INCIDENT THERETO, AS SET FORTH IN INSTRUMENT:
RECORDED IN BOOK: 1234 OF OFFICIAL RECORDS
PAGE: 681
PURPOSE: ROADWAY, PUBLIC UTILITIES
10. EASEMENT AND RIGHTS INCIDENT THERETO, AS SET FORTH IN INSTRUMENT:
RECORDED IN BOOK: 1844 OF OFFICIAL RECORDS
PAGE: 224
PURPOSE: OVERHEAD AND/OR BURIED ELECTRIC, TELEPHONE AND/OR COMMUNICATIONS FACILITIES

PARCEL X

APN 317-49-020, 081

3. RESERVATIONS, EXCEPTIONS, COVENANTS, CONDITIONS AND RIGHTS RESERVED OR IMPOSED IN DEED FROM SANTE FE PACIFIC RAILROAD COMPANY:
RECORDED IN BOOK 37 OF DEEDS
PAGE 236
4. EASEMENT AND RIGHTS INCIDENT THERETO, AS SET FORTH IN INSTRUMENT:
RECORDED IN DOCKET: 85
PAGE: 500
PURPOSE: TELEPHONE LINE OR SYSTEM
5. EASEMENT AND RIGHTS INCIDENT THERETO, AS SET FORTH IN INSTRUMENT:
RECORDED IN DOCKET: 86
PAGE: 1
PURPOSE: TELEPHONE LINE OR SYSTEM
6. EASEMENT AND RIGHTS INCIDENT THERETO, AS SET FORTH IN INSTRUMENT:
RECORDED IN BOOK: 1316 OF OFFICIAL RECORDS
PAGE: 986
PURPOSE: UTILITIES

PARCEL XI

APN 317-36-051

NOT A PART OF THIS ALTA/ACSM LAND TITLE SURVEY

5800 S. Eastern Avenue, Suite 200
Las Vegas, Nevada 89119
(702) 369-9733
www.stanleyinc.com



Stanley Consultants INC.

WHITE HILLS
ALTA/ACSM LAND TITLE SURVEY
EXCEPTIONS

WHITE HILLS / MOHAVE COUNTY
ARIZONA

JOB TITLE
DWS NAME
White_Hills_ALTA
JOB NO.
17501.00.00
SHEET 3 OF 21

WHITE HILLS
ALTA/ACSM LAND TITLE SURVEY
LYING WITHIN SECTIONS 16, 17, 20, 21, 23 AND 30, TOWNSHIP 27 NORTH, RANGE 20 WEST, AND SECTION 25, TOWNSHIP 27 NORTH, RANGE 21 WEST, MOHAVE COUNTY, ARIZONA

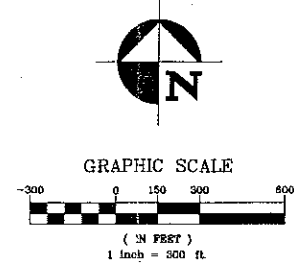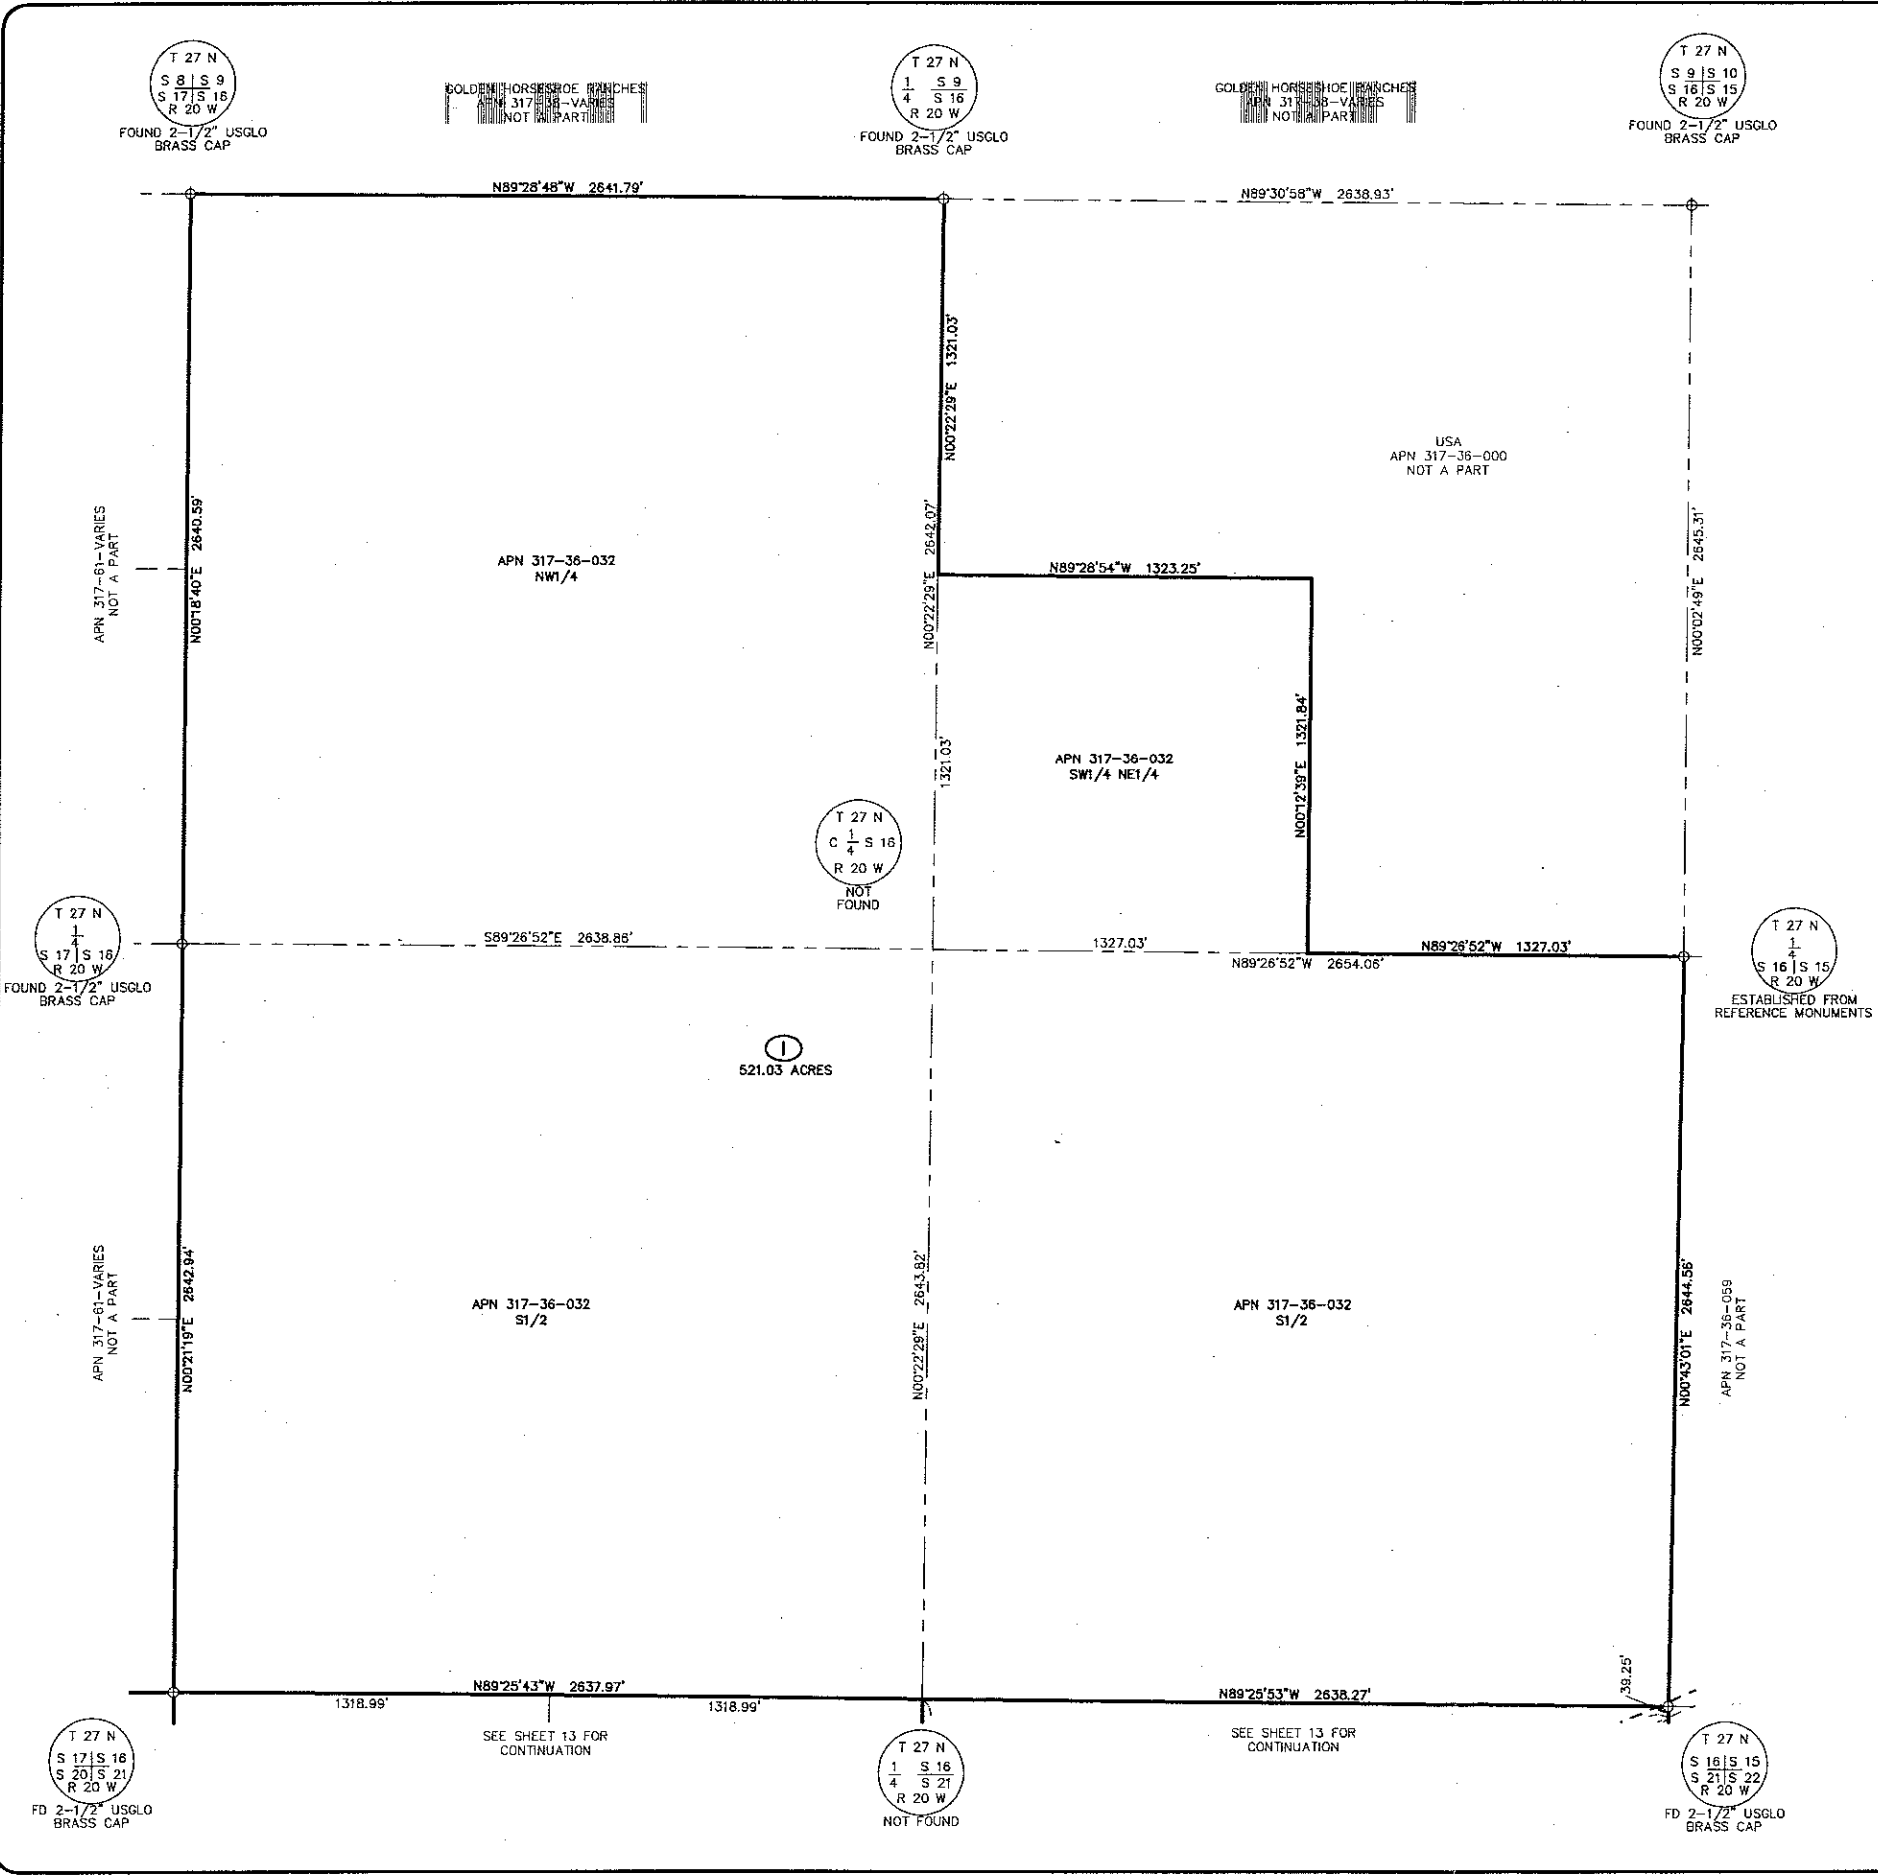


- LEGEND**
- BOUNDARY LINE
 - RIGHT-OF-WAY LINE
 - CENTER LINE
 - PARCEL LINE
 - ADJACENT PROPERTY LINE
 - EASEMENT LINE
 - DIMENSION/RADIAL LINE
 - SECTIONAL SUBDIVISION LINE
 - FOUND PUBLIC LAND CORNER/HORN POINT
 - FOUND MONUMENT AS DESCRIBED
 - PARCEL NUMBER
 - PARCEL AREA
 - EXCEPTION NUMBER (SEE SHEET 3 FOR RECORD INFORMATION)
 - RIGHT-OF-WAY
 - SQUARE FEET
 - NOT TO SCALE
 - ASSESSOR'S PARCEL NUMBER
- 640.00 ACRES
- R.O.W.
S.F.
N.T.S.
APN

JOB TITLE		WHITE HILLS / MOHAVE COUNTY	
DWN NAME		White_Hills_ALTA	
JOB NO.		17501.00.00	
SHEET		4 OF 21	


5820 S. Eastern Avenue, Suite 200
Las Vegas, Nevada 89119
(702) 366-9733
www.stanleygroup.com

Stanley Consultants Inc.

WHITE HILLS
ALTA/ACSM LAND TITLE SURVEY
PARCEL 1 BOUNDARY

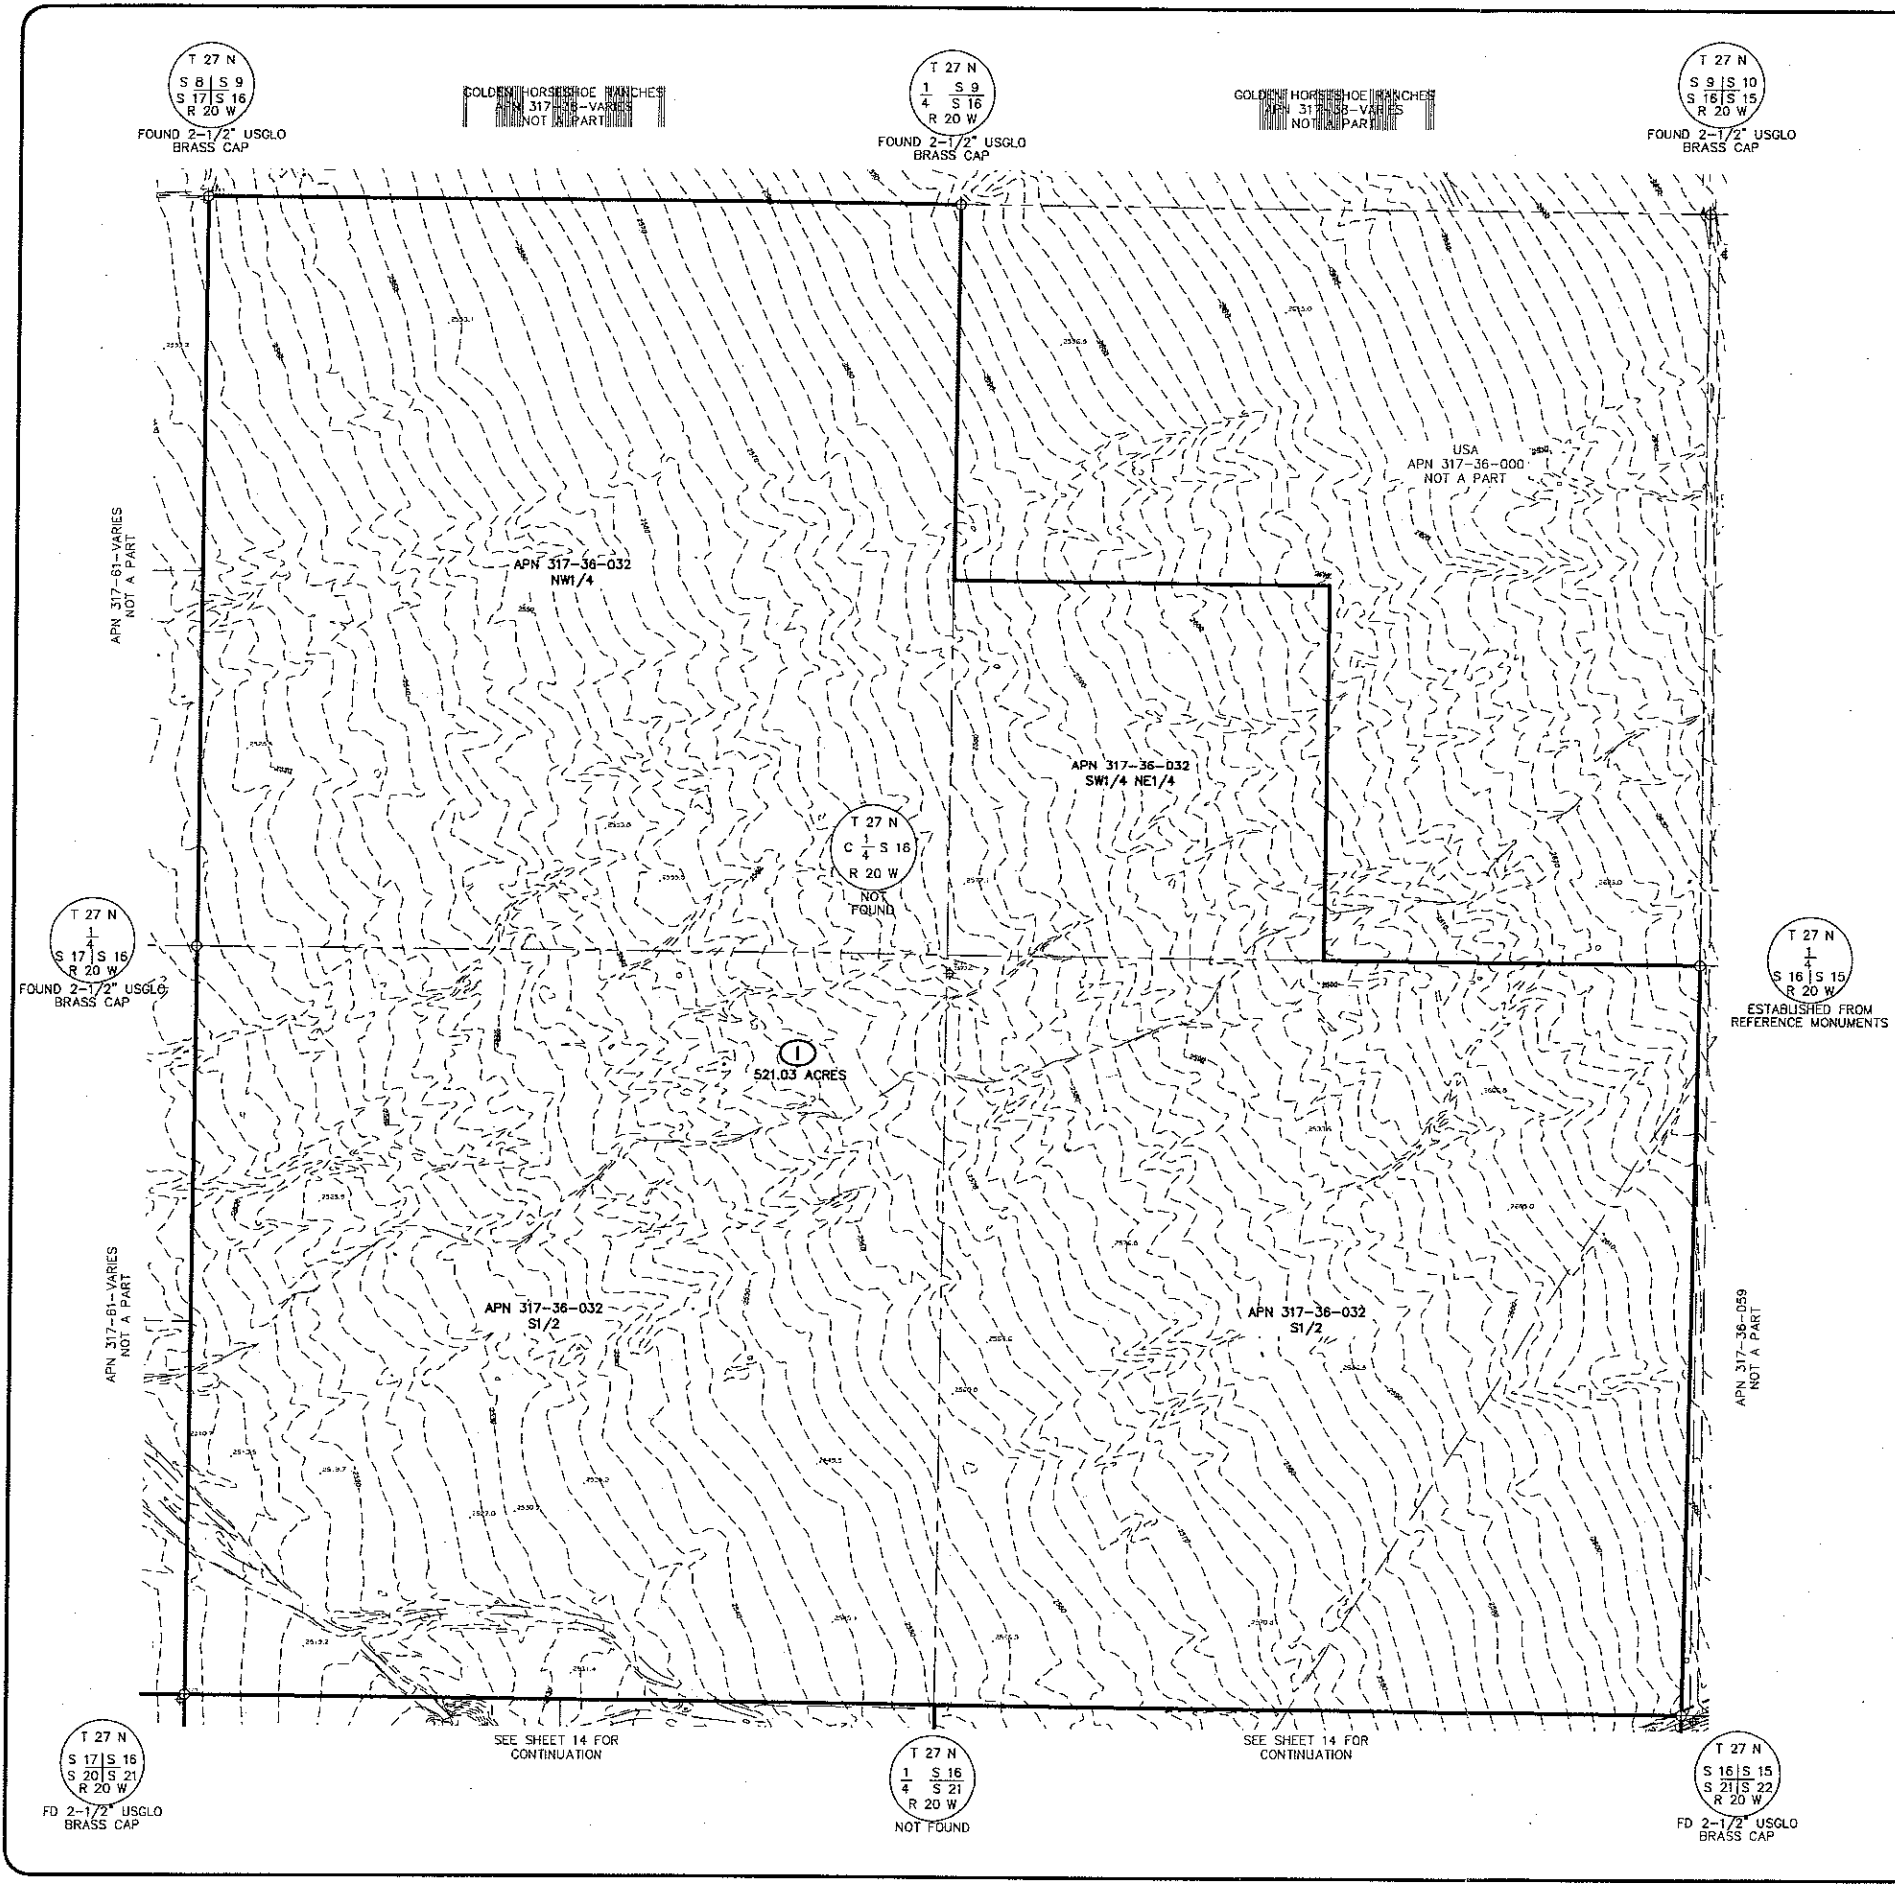

WHITE HILLS
ALTA/ACSM LAND TITLE SURVEY
LYING WITHIN SECTIONS 16, 17, 20, 21, 23 AND 30, TOWNSHIP 27 NORTH, RANGE 20 WEST, AND SECTION 25, TOWNSHIP 27 NORTH, RANGE 21 WEST, MOHAVE COUNTY, ARIZONA

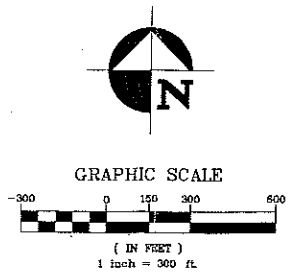

AeroTech Mapping Inc.
White Hills / Rhodes
Flown: 12/10/04

LEGEND

	AERIAL PANEL
	BOUNDARY
	BUILDING
	CANOPY
	CATTLE GUARD
	CONCRETE
	CULVERT
	DRY ROAD
	FENCE
	INDEX CONTOUR
	INDEX ELEVATION
	INTERMEDIATE CONTOUR
	MANMADE FEATURE
	PAINT STRIPING
	PALM TREE
	POST
	ROAD
	SPOT ELEVATION
	SPOT TEXT
	TANK
	TRAIL
	TREE
	UTILITY POLE
	WALL
	WASH

LEGEND

	BOUNDARY LINE
	RIGHT-OF-WAY LINE
	CENTER LINE
	PARCEL LINE
	ADJACENT PROPERTY LINE
	EASEMENT LINE
	DIMENSION/RADIAL LINE
	SECTIONAL SUBDIVISION LINE
	FOUND PUBLIC LAND CORNER/HORN POINT
	FOUND MONUMENT AS DESCRIBED
	PARCEL NUMBER
	PARCEL AREA
	EXCEPTION NUMBER (SEE SHEET 3 FOR RECORD INFORMATION)
	RIGHT-OF-WAY
	SQUARE FEET
	NOT TO SCALE
	ASSESSOR'S PARCEL NUMBER

SCALE (1"=300')

SCALE (1"=300')

DRAWN BY: TJK

CHECKED BY: RMC

SEC 16, T. 27 N., R. 20 W.

5820 S. Eastern Avenue, Suite 200
Phoenix, AZ 85044
(702) 369-9388 Fax: (702) 369-9753
www.stanleyconsultants.com

Stanley Consultants INC.

WHITE HILLS
ALTA/ACSM LAND TITLE SURVEY
PARCEL 1 TOPOGRAPHY

ARIZONA

WHITE HILLS / MOHAVE COUNTY


JOB TITLE

JOB NAME
White_Hills_ALTA

JOB NO.
17501.00.00

SHEET 5 OF 21

WHITE HILLS
ALTA/ACSM LAND TITLE SURVEY
LYING WITHIN SECTIONS 16, 17, 20, 21, 23 AND 30, TOWNSHIP 27 NORTH, RANGE 20 WEST, AND SECTION 25, TOWNSHIP 27 NORTH, RANGE 21 WEST, MOHAVE COUNTY, ARIZONA

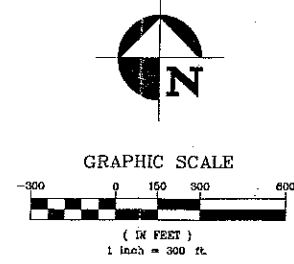

NOTES:

1. DATE OF AERIAL PHOTOGRAPH: 12/10/2004
2. IMAGES HEREON APPEAR SHIFTED DUE TO THE INHERENT QUALITIES OF THE AERIAL PHOTOGRAPHY.
3. THIS PHOTO IS FOR REFERENCE ONLY. REFER TO SHEET 4 FOR THE BOUNDARY INFORMATION.
4. APPROXIMATE SCALE IS 1"=300'

LEGEND


- BOUNDARY LINE
- RIGHT-OF-WAY LINE
- CENTER LINE
- PARCEL LINE
- ADJACENT PROPERTY LINE
- EASEMENT LINE
- DIMENSION/RADIAL LINE
- SECTIONAL SUBDIVISION LINE
- FOUND PUBLIC LAND CORNER/HARN POINT
- FOUND MONUMENT AS DESCRIBED
- PARCEL NUMBER
- PARCEL AREA
- EXCEPTION NUMBER (SEE SHEET 3 FOR RECORD INFORMATION)
- RIGHT-OF-WAY
- SQUARE FEET
- NOT TO SCALE
- ASSESSOR'S PARCEL NUMBER




Stanley Consultants INC.

WHITE HILLS
ALTA/ACSM LAND TITLE SURVEY
PARCEL 1 PHOTO
WHITE HILLS / MOHAVE COUNTY
ARIZONA

DWG NAME
White_Hills_ALTA
JOB NO.
17501.00.00
SHEET 6 OF 21

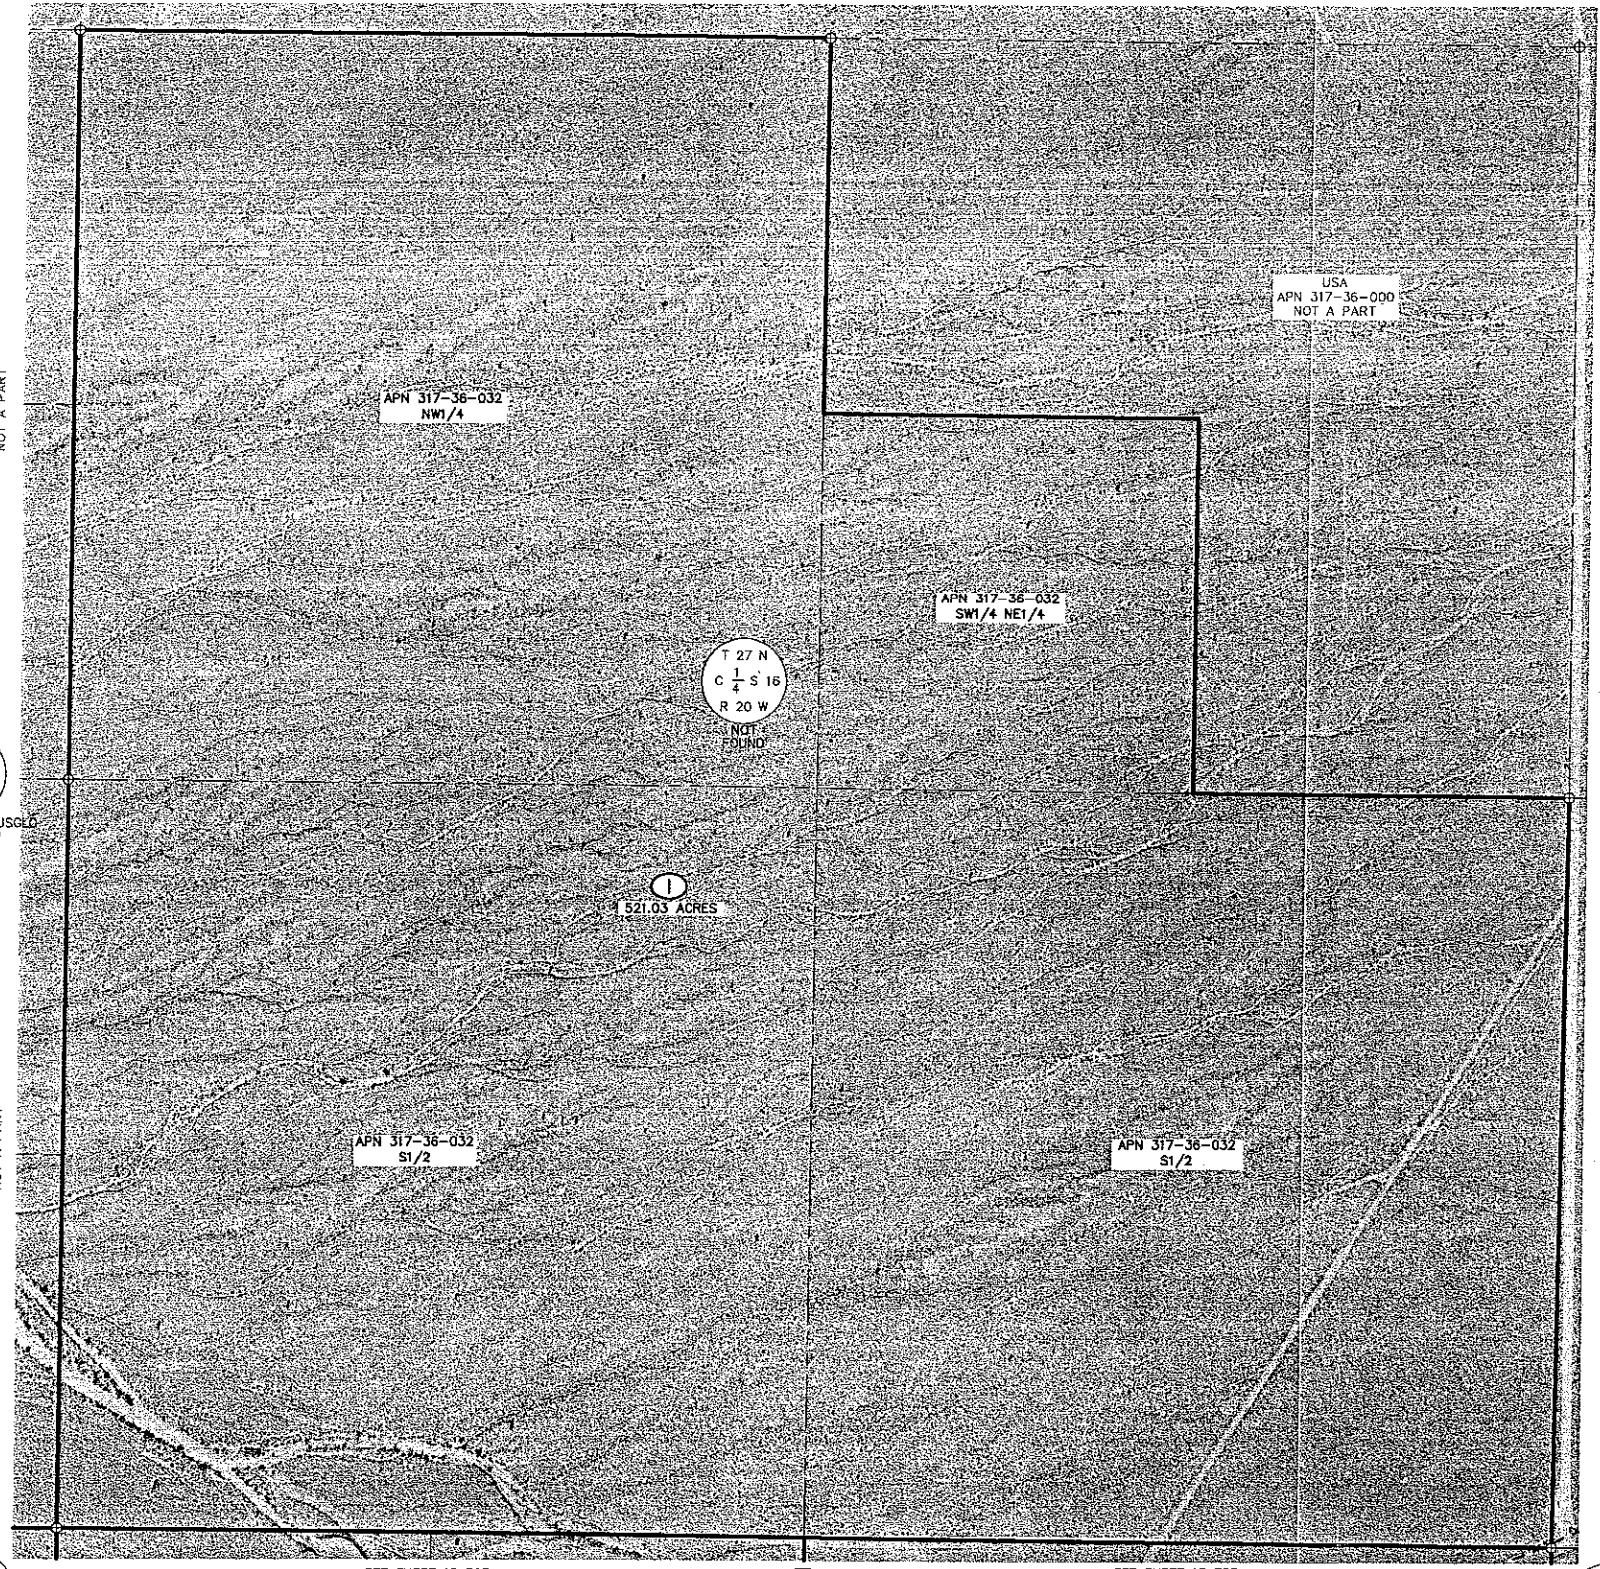

WHITE HILLS
ALTA/ACSM LAND TITLE SURVEY
LYING WITHIN SECTIONS 16, 17, 20, 21, 23 AND 30, TOWNSHIP 27 NORTH, RANGE
20 WEST, AND SECTION 25, TOWNSHIP 27 NORTH, RANGE 21 WEST, MOHAVE
COUNTY, ARIZONA

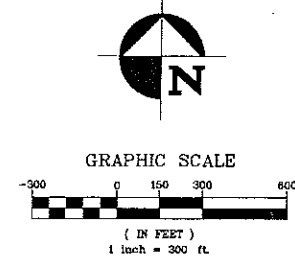



AeroTech Mapping Inc.
White Hills / Rhodes
Flown: 12/10/04

LEGEND

	AERIAL PANEL
	BOUNDARY
	BUILDING
	CANOPY
	CATTLEGUARD
	CONCRETE
	CULVERT
	DIRT ROAD
	FENCE
	INDEX CONTOUR
	INDEX ELEVATION
	INTERMEDIATE CONTOUR
	MANMADE FEATURE
	PAINT STRIPING
	PALM TREE
	POST
	ROAD
	SPOT ELEVATION
	SPOT TEXT
	TANK
	TRAIL
	TREE
	UTILITY POLE
	WALL
	WASH

LEGEND

	BOUNDARY LINE
	RIGHT-OF-WAY LINE
	CENTER LINE
	PARCEL LINE
	ADJACENT PROPERTY LINE
	EASEMENT LINE
	DIMENSION/RADIAL LINE
	SECTIONAL SUBDIVISION LINE
	FOUND PUBLIC LAND CORNER/HORN POINT
	FOUND MONUMENT AS DESCRIBED
	PARCEL NUMBER
	PARCEL AREA
	EXCEPTION NUMBER (SEE SHEET 3 FOR RECORD INFORMATION)
	RIGHT-OF-WAY
	SQUARE FEET
	NOT TO SCALE
	ASSESSOR'S PARCEL NUMBER

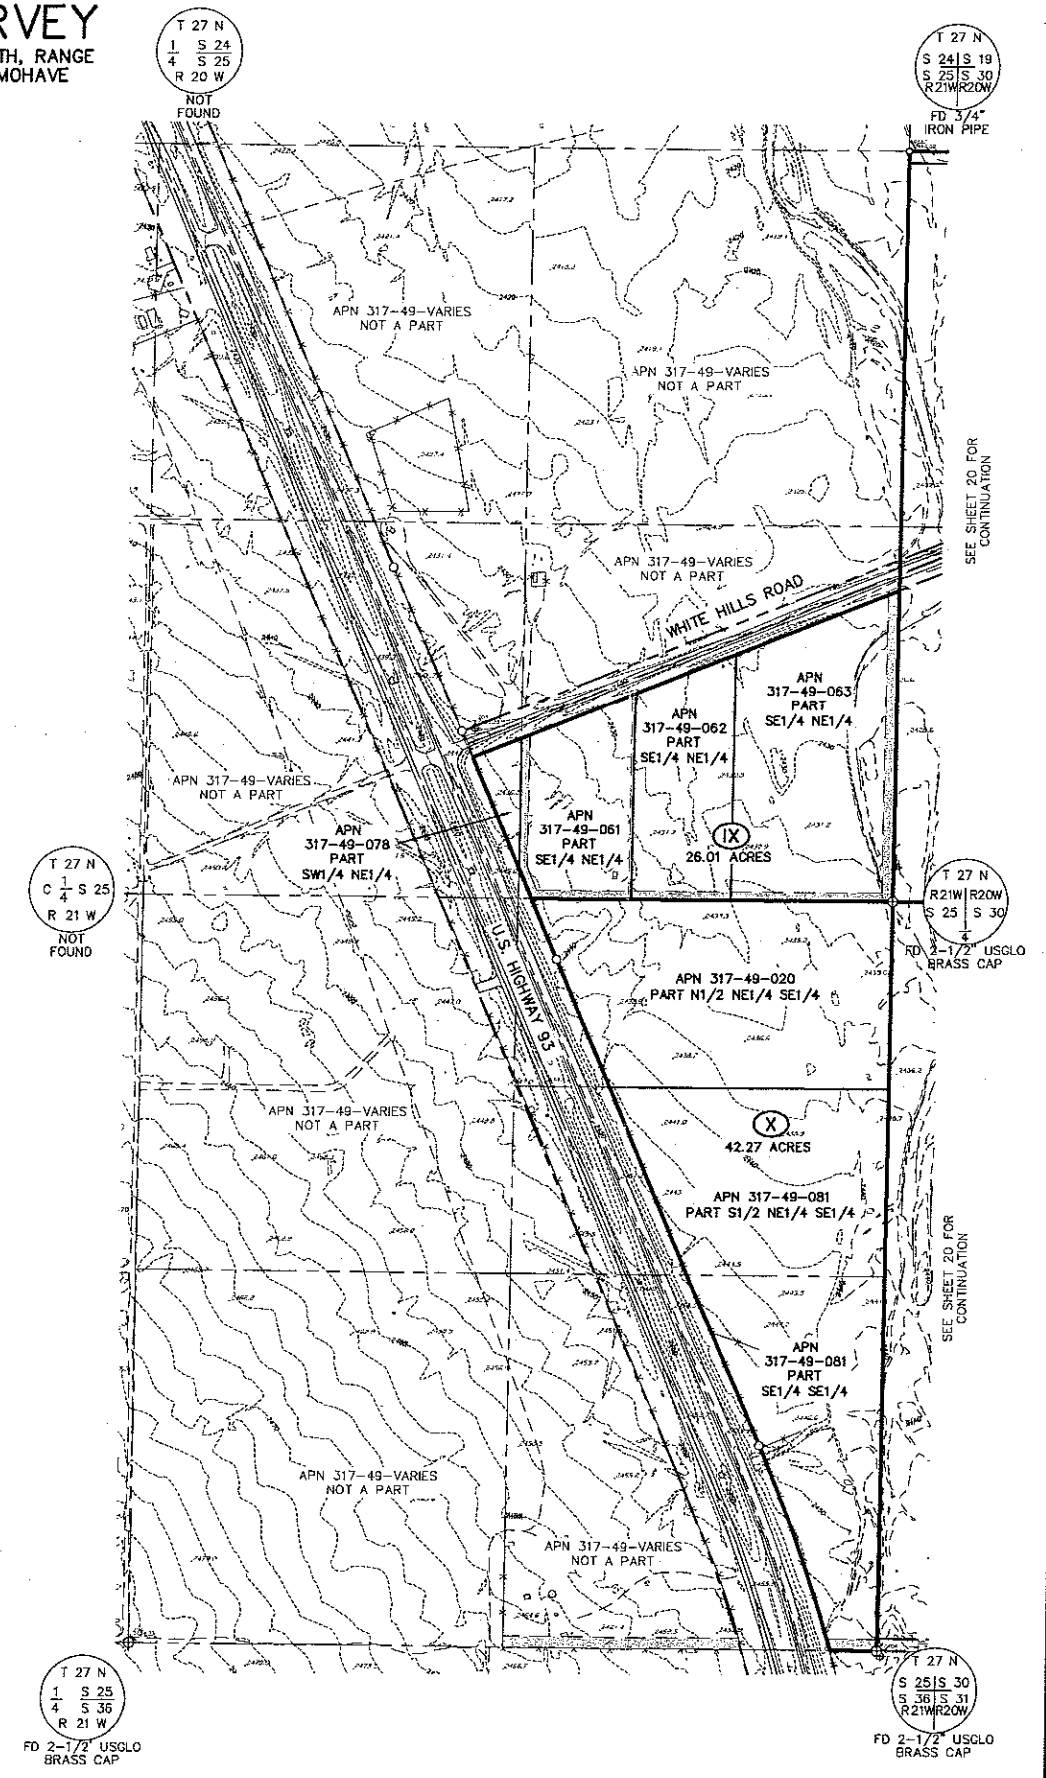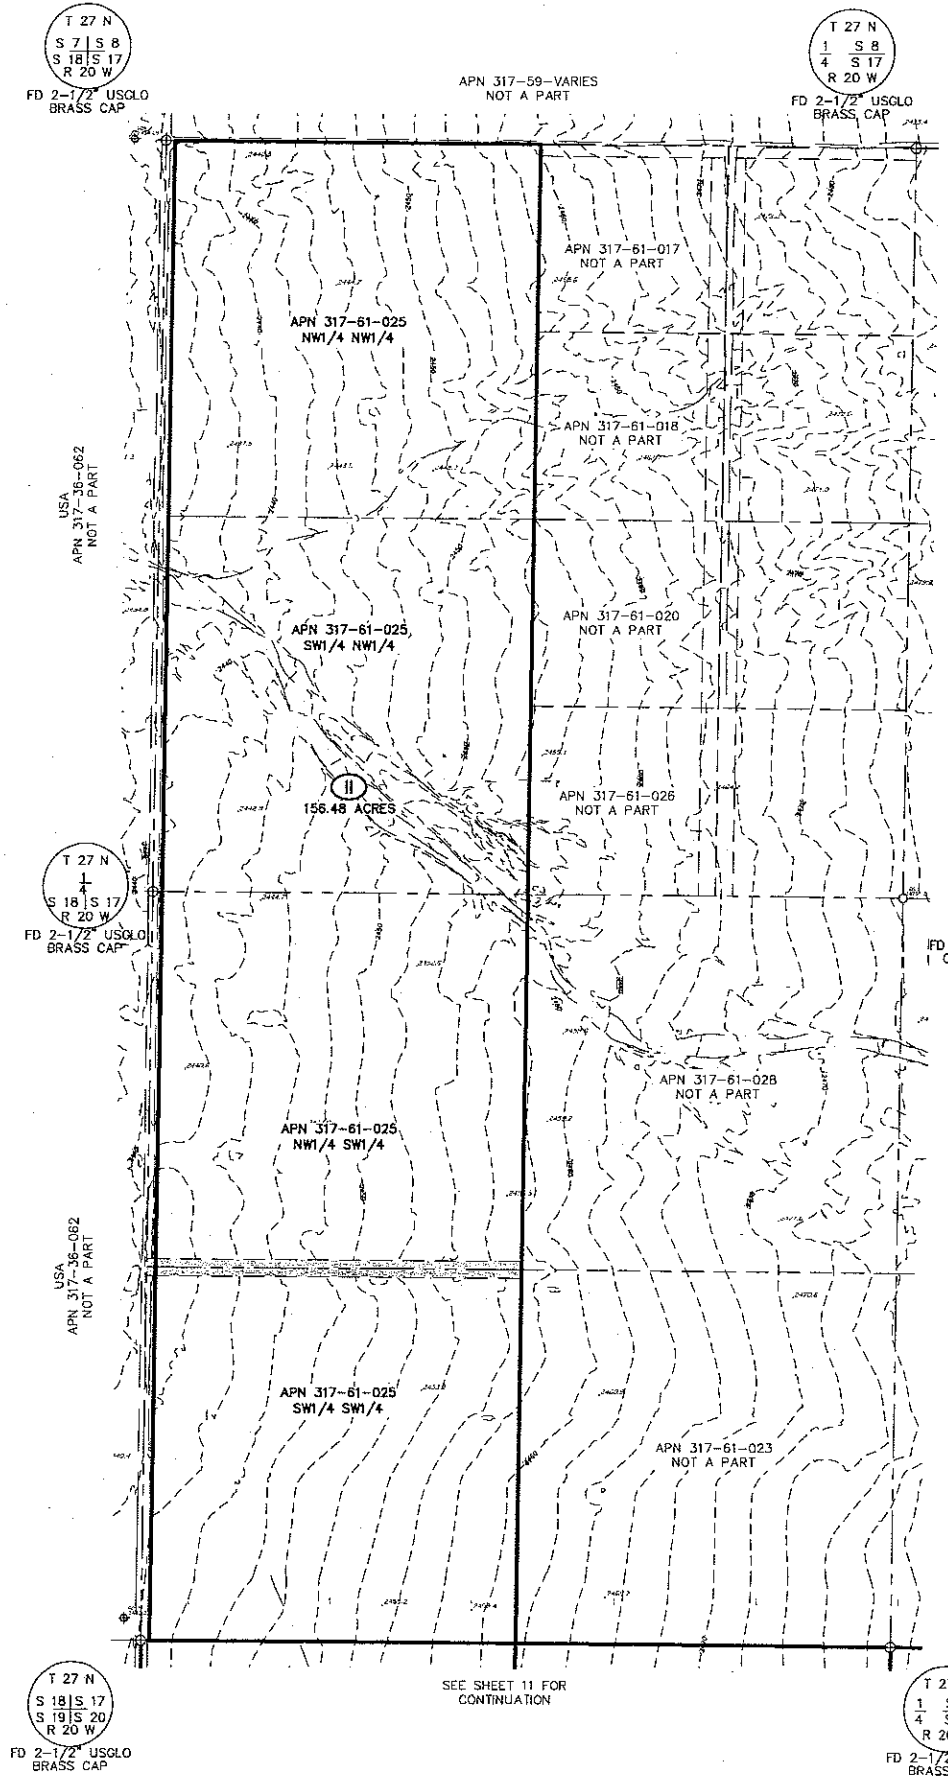


DATE	
DRAWN BY	
CHECKED BY	
DATE	
SCALE (H): 1"=300'	
SCALE (V): N/A	
DRAWN BY: TLK	
CHECKED BY: BMC	
DATE: 12/10/04	
SECTION: 25	
TOWNSHIP: 27 N	
RANGE: 21 W	
MOHAVE COUNTY	
ARIZONA	
JOB TITLE	
WHITE HILLS	
ALTA/ACSM LAND TITLE SURVEY	
PARCELS II, IX & X TOPOGRAPHY	
DWS NAME	
White_Hills_ALTA	
JOB NO.	
17501.00.00	
SHEET 8 OF 21	

5826 S. Eastern Avenue, Suite 200
Las Vegas, Nevada 89119
Tel: (702) 366-9793
www.stanleyconsultants.com



Stanley Consultants INC.

WHITE HILLS
ALTA/ACSM LAND TITLE SURVEY
LYING WITHIN SECTIONS 16, 17, 20, 21, 23 AND 30, TOWNSHIP 27 NORTH, RANGE
20 WEST, AND SECTION 25, TOWNSHIP 27 NORTH, RANGE 21 WEST, MOHAVE
COUNTY, ARIZONA

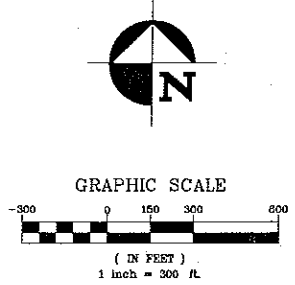

- NOTES:
1. DATE OF AERIAL PHOTOGRAPH: 12/10/2004
 2. IMAGES HEREON APPEAR SHIFTED DUE TO THE INHERENT QUALITIES OF THE AERIAL PHOTOGRAPHY.
 3. THIS PHOTO IS FOR REFERENCE ONLY. REFER TO SHEET 7 FOR THE BOUNDARY INFORMATION.
 4. APPROXIMATE SCALE IS 1"=300'

- LEGEND
- | | |
|--------------|--|
| — | BOUNDARY LINE |
| - - - | RIGHT-OF-WAY LINE |
| - - - | CENTER LINE |
| - - - | PARCEL LINE |
| - - - | ADJACENT PROPERTY LINE |
| - - - | EASEMENT LINE |
| - - - | DIMENSION/RADIAL LINE |
| - - - | SECTIONAL SUBDIVISION LINE |
| ⊕ | FOUND PUBLIC LAND CORNER/HARN POINT |
| ⊙ | FOUND MONUMENT AS DESCRIBED |
| ④ | PARCEL NUMBER |
| 640.00 ACRES | PARCEL AREA |
| ① | EXCEPTION NUMBER
(SEE SHEET 3 FOR RECORD INFORMATION) |
| R.O.W. | RIGHT-OF-WAY |
| S.F. | SQUARE FEET |
| N.T.S. | NOT TO SCALE |
| APN | ASSESSOR'S PARCEL NUMBER |

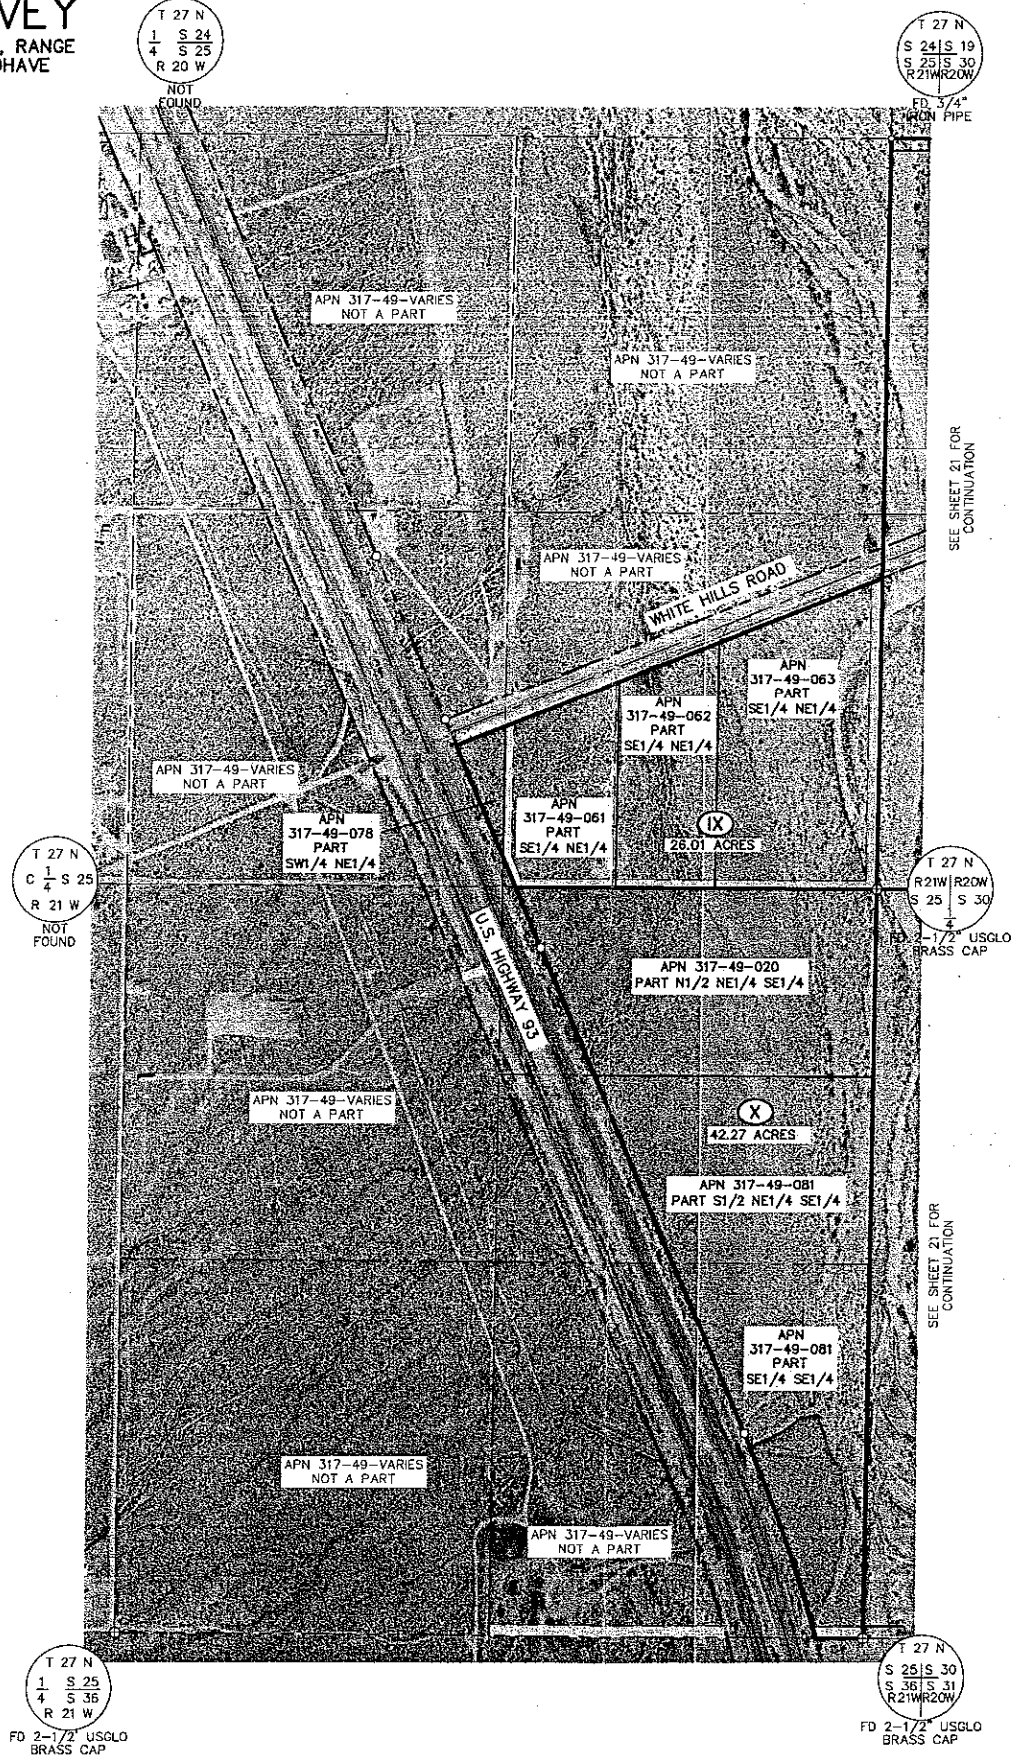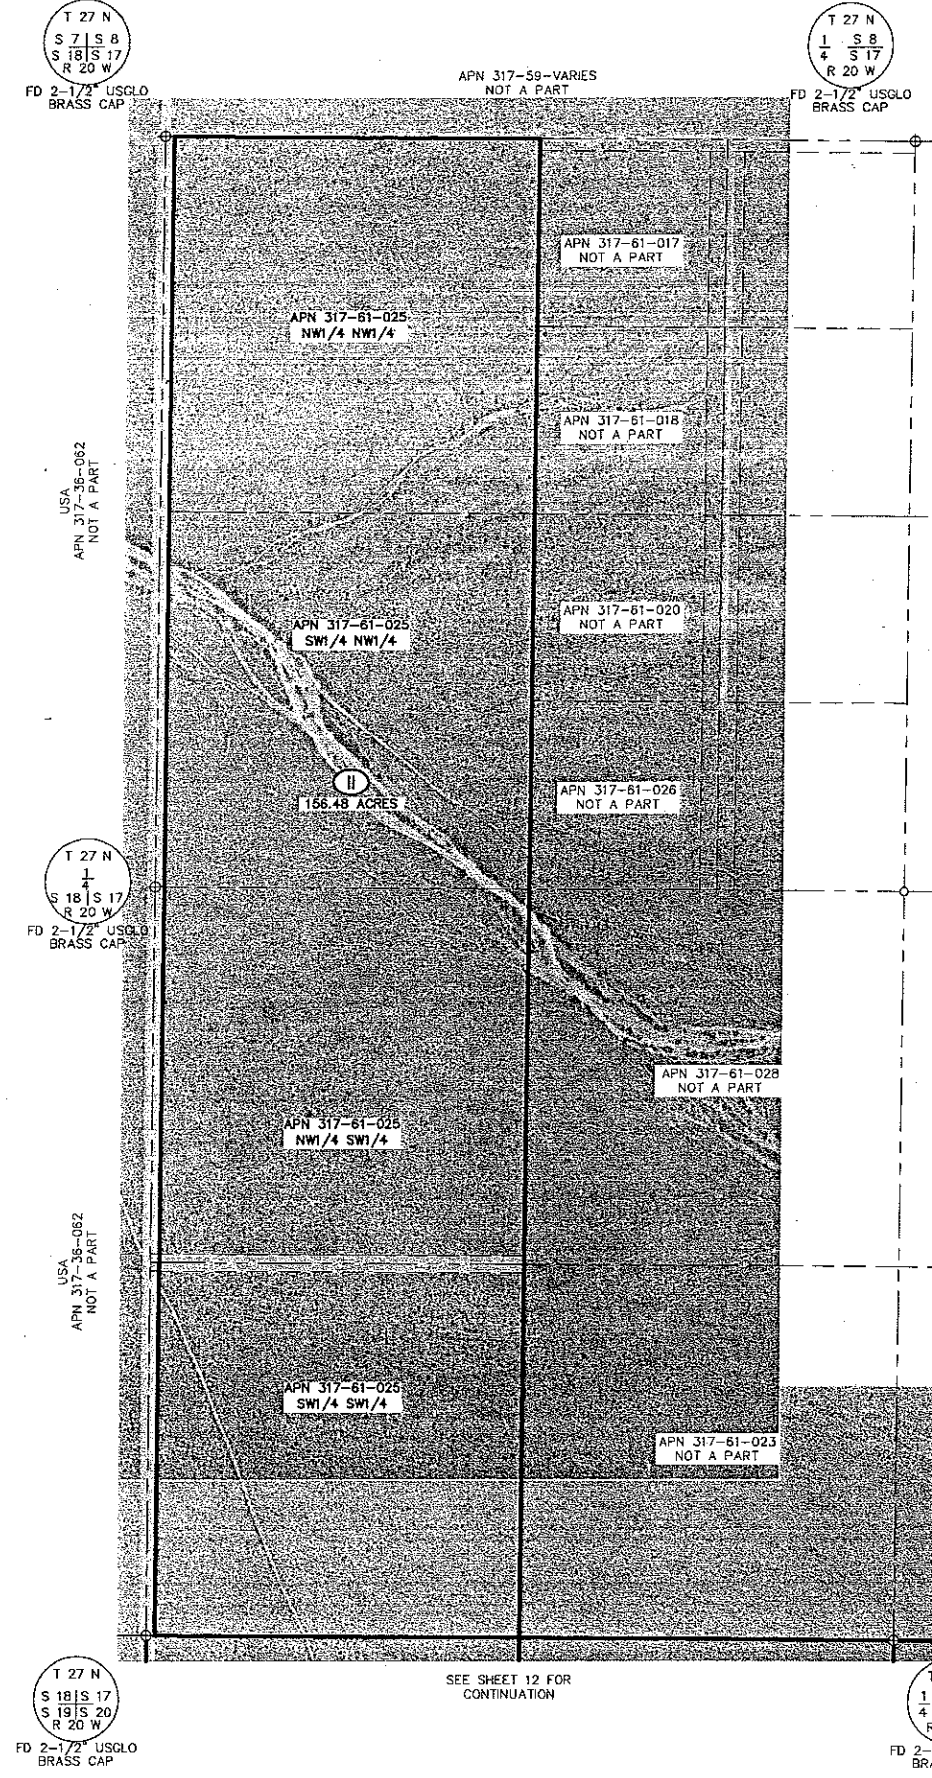


JOB TITLE	
WHITE HILLS ALTA/ACSM LAND TITLE SURVEY PARCELS II, IX & X PHOTO	
WHITE HILLS / MOHAVE COUNTY ARIZONA	
DWG NAME	White_Hills_ALTA
JOB NO.	17501.00.00
SHEET 9 OF 21	

5825 S. Eastern Avenue, Suite 200
Las Vegas, Nevada 89119
(702) 399-4398 fax (702) 399-9793
www.stanleyconsultants.com

Stanley Consultants INC.

ALTA/ACSM LAND TITLE SURVEY
LYING WITHIN SECTIONS 16, 17, 20, 21, 23 AND 30, TOWNSHIP 27 NORTH, RANGE
20 WEST, AND SECTION 25, TOWNSHIP 27 NORTH, RANGE 21 WEST, MOHAVE
COUNTY, ARIZONA

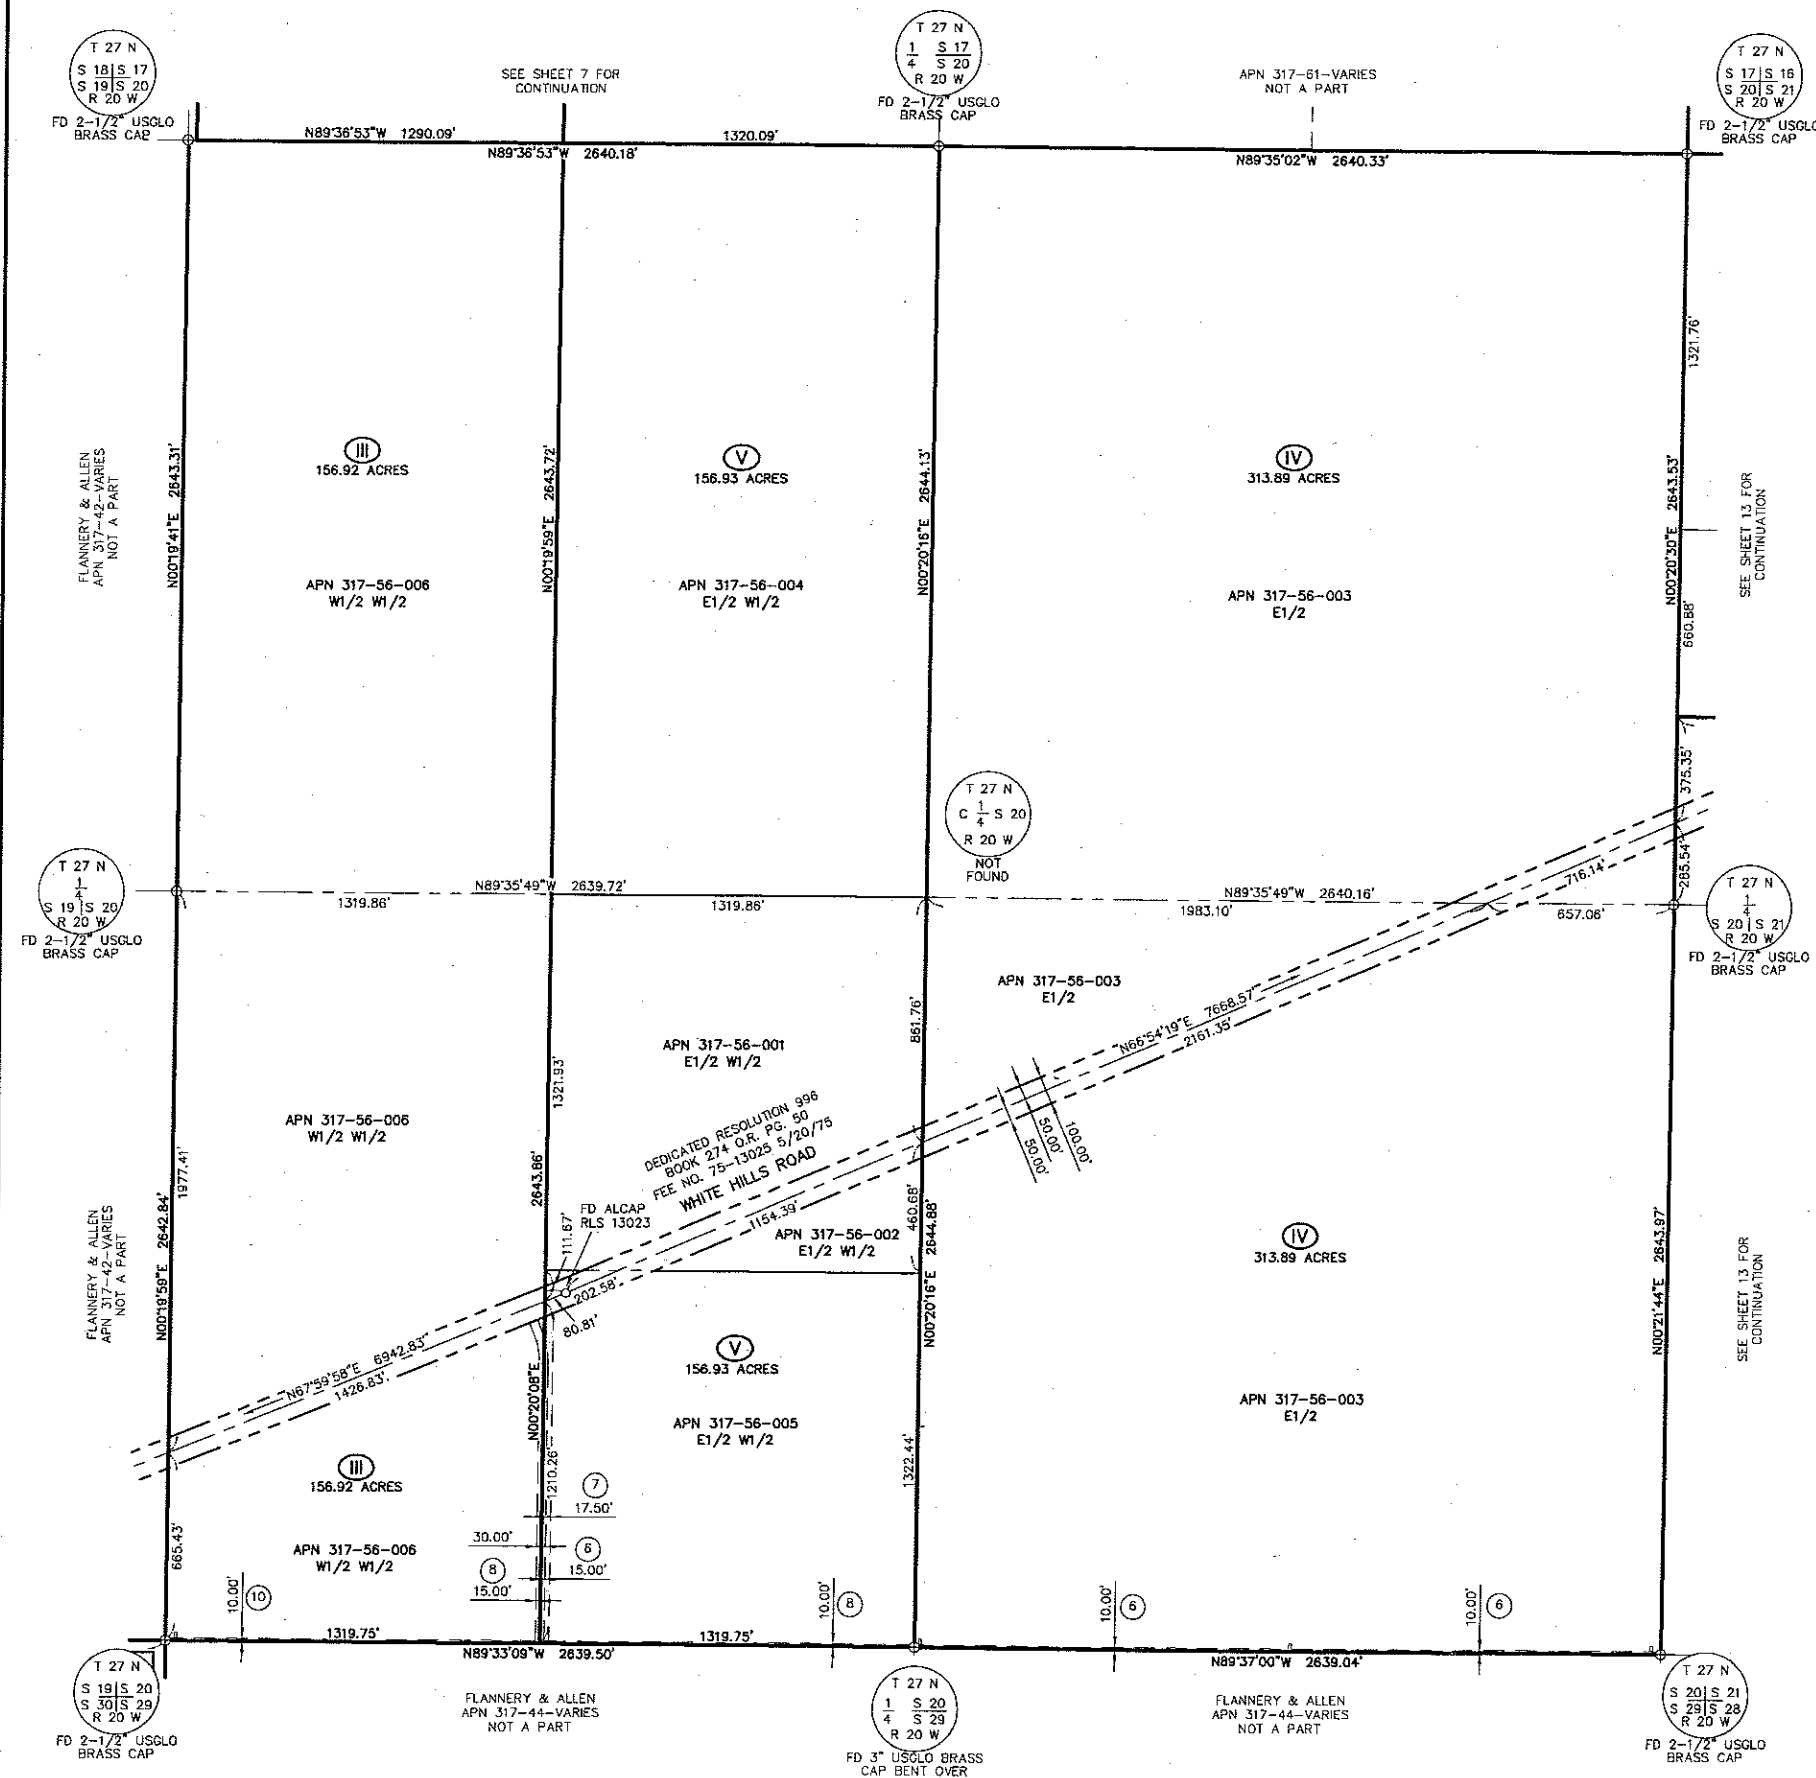

LEGEND

- [illegible]

SCALE (H): 1"=300'
SCALE (V): N/A
DRAWN BY: TLK
CHECKED BY: RMC
SEC. 20 T. 27 N., R. 20 W.

3820 S. Eastern Avenue, Suite 200
Las Vegas, Nevada 89119
(702) 369-9386 Fax (702) 369-9793
www.stanleygroup.com



Stanley Consultants INC.


JOB TITLE	WHITE HILLS ALTA/ACSM LAND TITLE SURVEY PARCELS III-V BOUNDARY	WHITE HILLS / MOHAVE COUNTY ARIZONA
-----------	--	--

DWG NAME
White_Hills_ALTA

JOB NO.
17501.00.00

SHEET 10 OF 21

WHITE HILLS
ALTA/ACSM LAND TITLE SURVEY
LYING WITHIN SECTIONS 16, 17, 20, 21, 23 AND 30, TOWNSHIP 27 NORTH, RANGE 20 WEST, AND SECTION 25, TOWNSHIP 27 NORTH, RANGE 21 WEST, MOHAVE COUNTY, ARIZONA

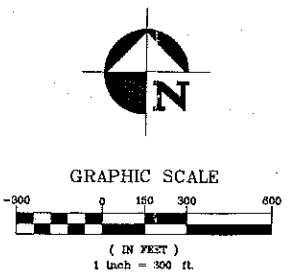

AeroTech Mapping Inc.
White Hills / Rhodes
Flown: 12/10/04

LEGEND

- AERIAL PANEL
- BOUNDARY
- BUILDING
- CANOPY
- CATTLEGUARD
- CONCRETE
- CULVERT
- DIRT ROAD
- FENCE
- INDEX CONTOUR
- INDEX ELEVATION
- INTERMEDIATE CONTOUR
- MANMADE FEATURE
- PAINT STRIPING
- PALM TREE
- POST
- ROAD
- SPOT ELEVATION
- SPOT TEXT
- TANK
- TRAIL
- TREE
- UTILITY POLE
- WALL
- WASH

LEGEND

- BOUNDARY LINE
- RIGHT-OF-WAY LINE
- CENTER LINE
- PARCEL LINE
- ADJACENT PROPERTY LINE
- EASEMENT LINE
- DIMENSION/RADIAL LINE
- SECTIONAL SUBDIVISION LINE
- FOUND PUBLIC LAND CORNER/HORN POINT
- FOUND MONUMENT AS DESCRIBED
- PARCEL NUMBER
- PARCEL AREA
- EXCEPTION NUMBER
(SEE SHEET 3 FOR RECORD INFORMATION)
- RIGHT-OF-WAY
- SQUARE FEET
- NOT TO SCALE
- ASSESSOR'S PARCEL NUMBER

DATE	
FILED	
RECORD	
INDEX	
SECTION	
TOWNSHIP	
RANGE	
COUNTY	
STATE	

SCALE (H): 1"=300'
SCALE (V): N/A
DRAWN BY: TLK
CHECKED BY: RMC
SEC 20, T. 27 N. R. 20 W.

5020 S. Eastern Avenue, Suite 200
Phoenix, Arizona 85044
(602) 998-9300
www.stanleyconsultants.com

Stanley Consultants Inc.


JOB TITLE
WHITE HILLS
ALTA/ACSM LAND TITLE SURVEY
PARCELS III-V TOPOGRAPHY
WHITE HILLS / MOHAVE COUNTY
ARIZONA

DWG NAME
White_Hills_ALTA

JOB NO.
17501.00.00

SHEET 11 OF 21

WHITE HILLS
ALTA/ACSM LAND TITLE SURVEY
LYING WITHIN SECTIONS 16, 17, 20, 21, 23 AND 30, TOWNSHIP 27 NORTH, RANGE
20 WEST, AND SECTION 25, TOWNSHIP 27 NORTH, RANGE 21 WEST, MOHAVE
COUNTY, ARIZONA

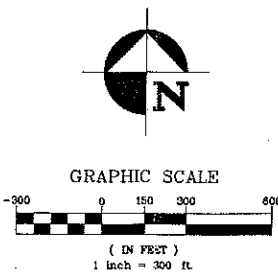

- NOTES:**
- 1. DATE OF AERIAL PHOTOGRAPH: 12/10/2004
 - 2. IMAGES HEREON APPEAR SHIFTED DUE TO THE INHERENT QUALITIES OF THE AERIAL PHOTOGRAPHY.
 - 3. THIS PHOTO IS FOR REFERENCE ONLY. REFER TO SHEET 10 FOR THE BOUNDARY INFORMATION.
 - 4. APPROXIMATE SCALE IS 1"=300'


- LEGEND**
- BOUNDARY LINE
 - RIGHT-OF-WAY LINE
 - CENTER LINE
 - PARCEL LINE
 - ADJACENT PROPERTY LINE
 - EASEMENT LINE
 - DIMENSION/RADIAL LINE
 - SECTIONAL SUBDIVISION LINE
 - FOUND PUBLIC LAND CORNER/HARN POINT
 - FOUND MONUMENT AS DESCRIBED
 - PARCEL NUMBER
 - PARCEL AREA
 - EXCEPTION NUMBER (SEE SHEET 3 FOR RECORD INFORMATION)
 - RIGHT-OF-WAY
 - SQUARE FEET
 - NOT TO SCALE
 - ASSESSOR'S PARCEL NUMBER

JOB TITLE		WHITE HILLS / MOHAVE COUNTY	
DWG NAME		F	
JOB NO.		17501.00.00	
SHEET		12 OF 21	



SCALE (H): 1"=300'	SCALE (V): N/A
DRAWN BY: TLK	
CHECKED BY: BMC	
SEC 20 T. 27 N. R. 20 W.	

5920 S. Eastern Avenue, Suite 200 Phoenix, Arizona 85042 (702) 366-0793 www.stanleygroup.com	Stanley Consultants INC.
---	---------------------------------

WHITE HILLS ALTA/ACSM LAND TITLE SURVEY PARCELS III-V PHOTO	ARIZONA
---	---------

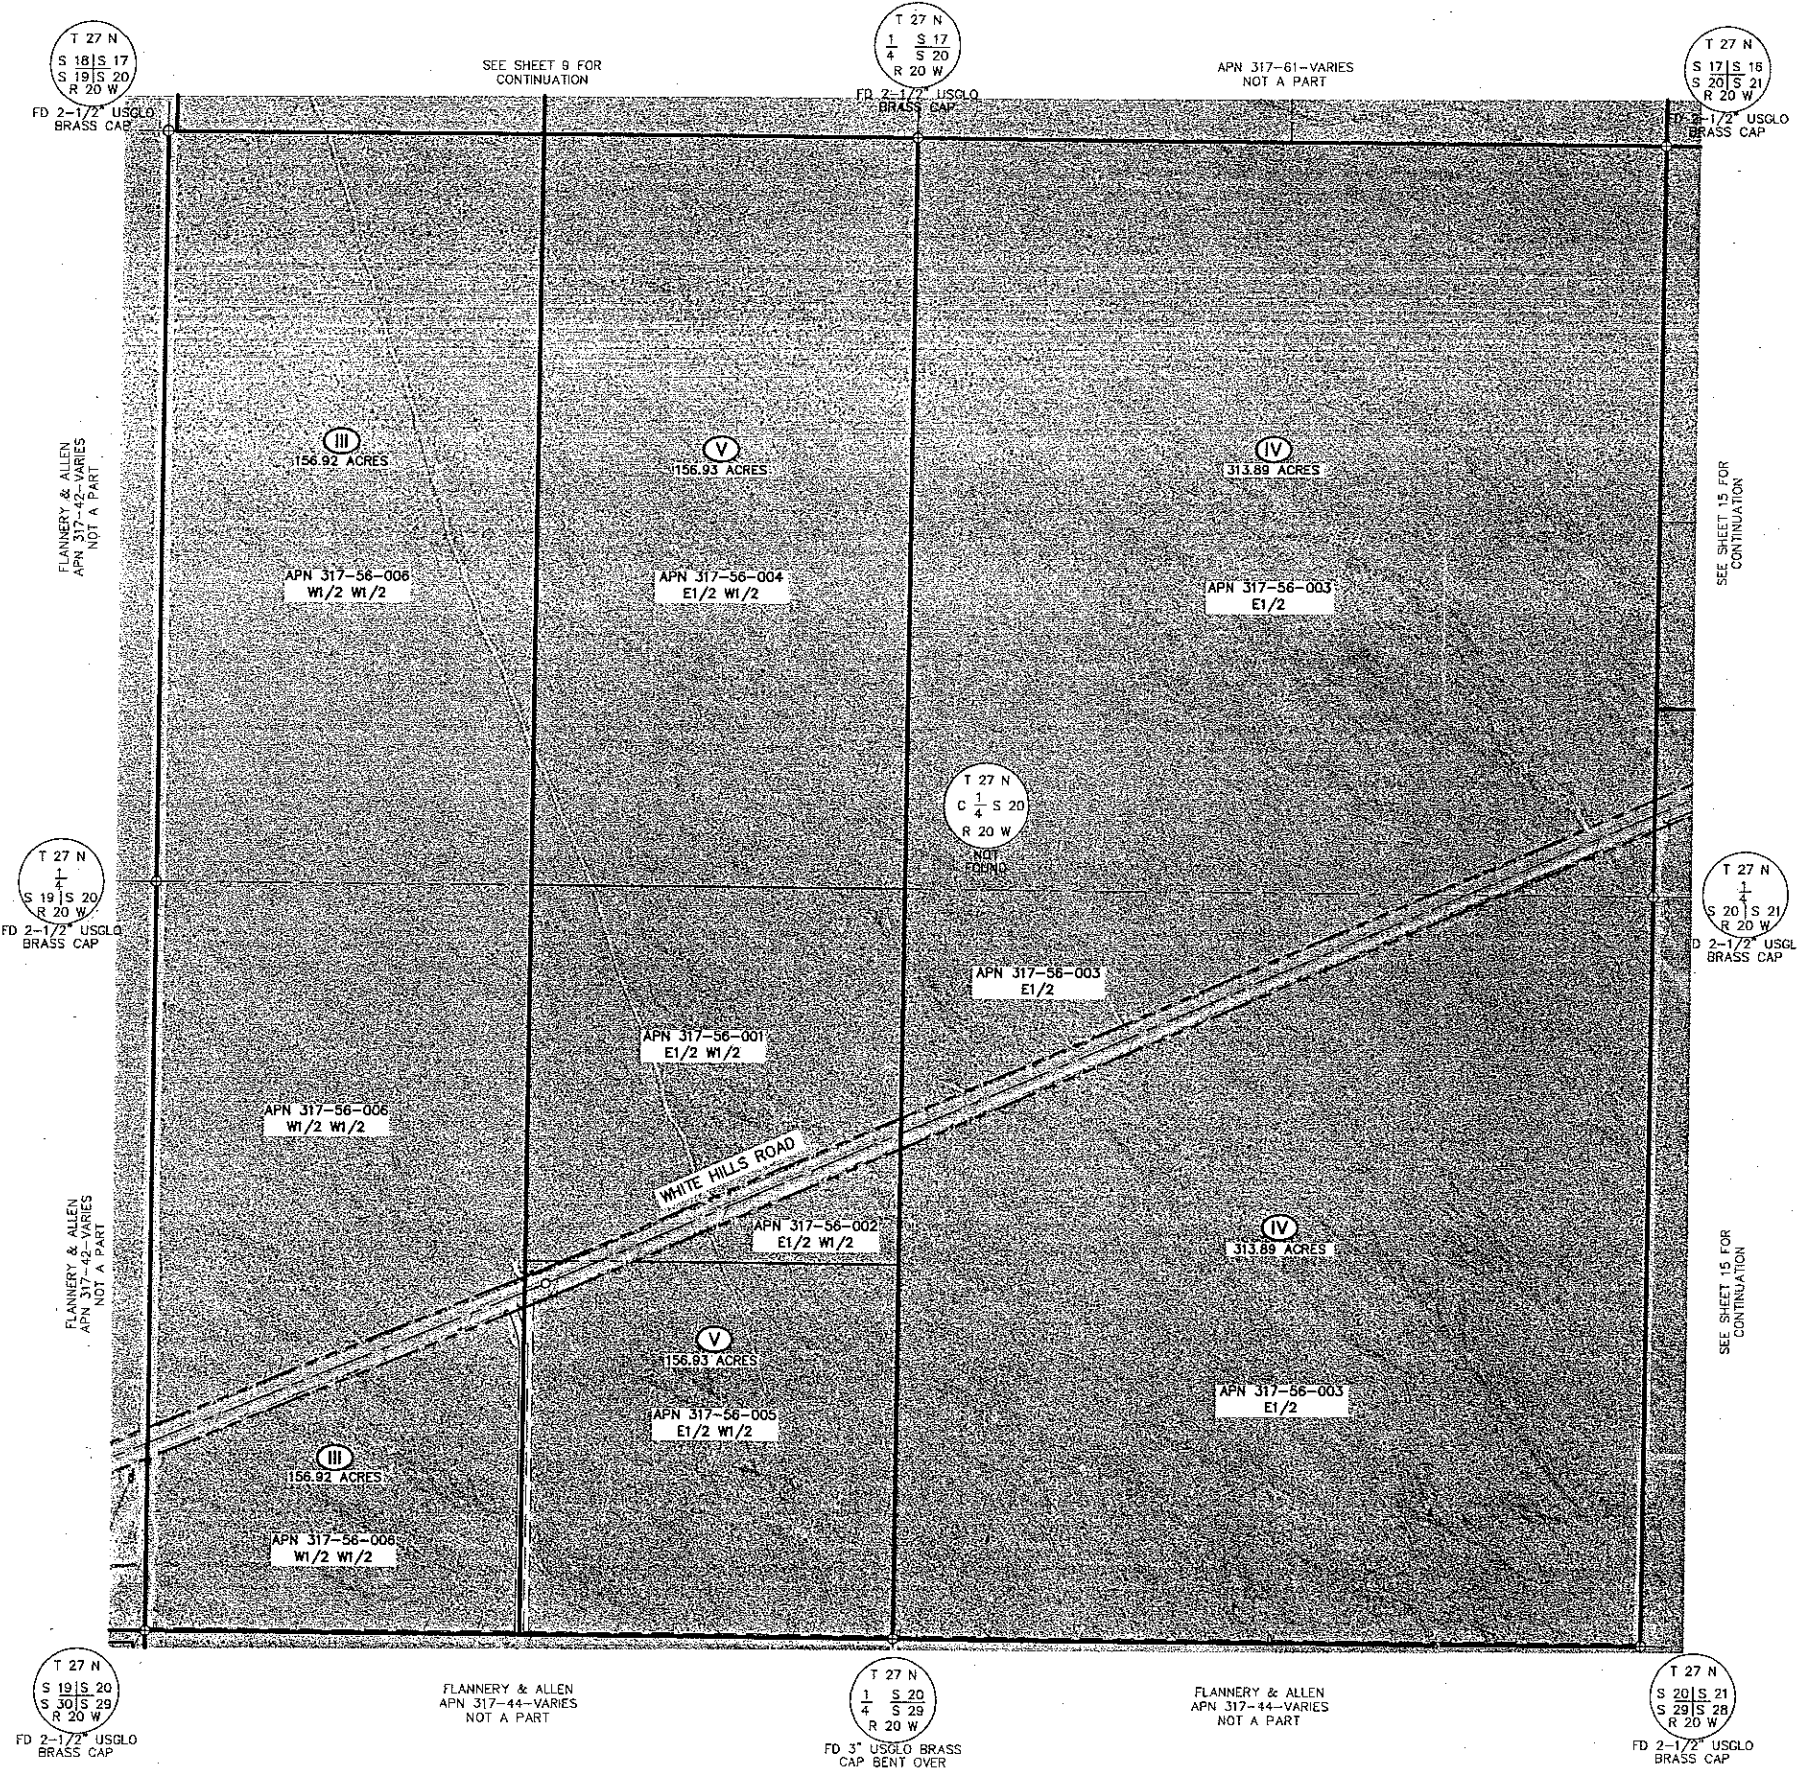

WHITE HILLS
ALTA/ACSM LAND TITLE SURVEY
LYING WITHIN SECTIONS 16, 17, 20, 21, 23 AND 30, TOWNSHIP 27 NORTH, RANGE
20 WEST, AND SECTION 25, TOWNSHIP 27 NORTH, RANGE 21 WEST, MOHAVE
COUNTY, ARIZONA

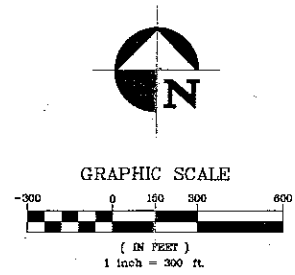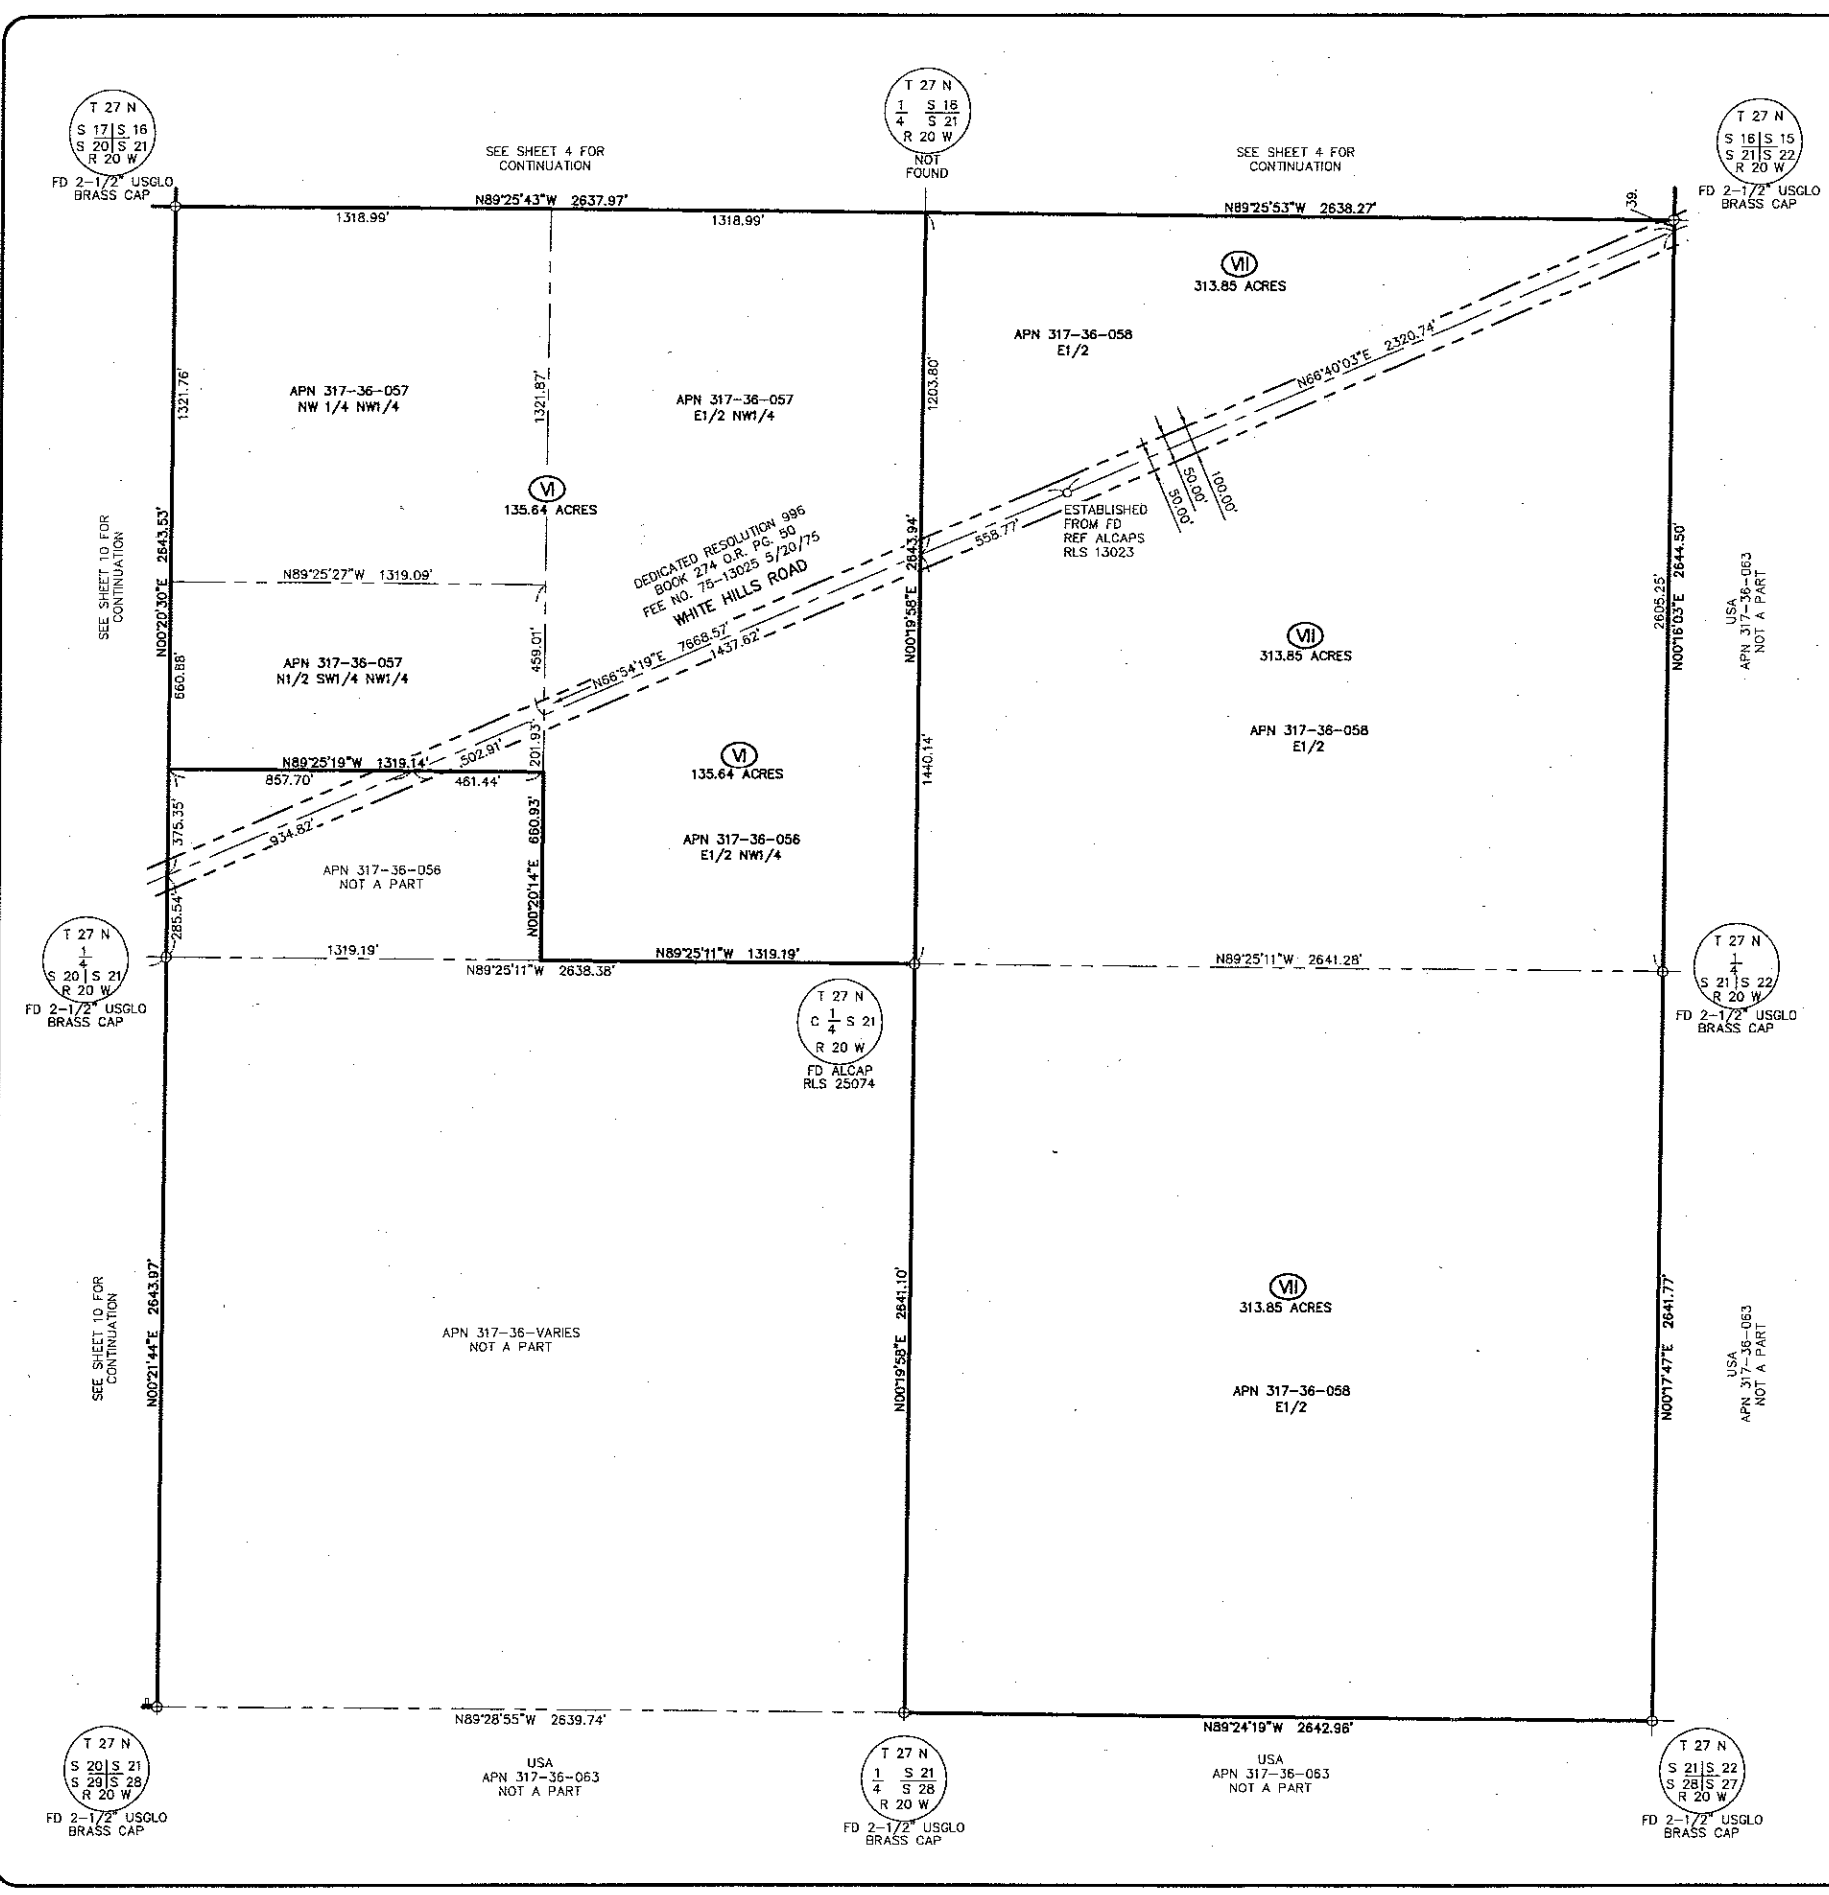

- LEGEND**
- BOUNDARY LINE
 - RIGHT-OF-WAY LINE
 - CENTER LINE
 - PARCEL LINE
 - ADJACENT PROPERTY LINE
 - EASEMENT LINE
 - DIMENSION/RADIAL LINE
 - SECTIONAL SUBDIVISION LINE
 - FOUND PUBLIC LAND CORNER/HARN POINT
 - FOUND MONUMENT AS DESCRIBED
 - PARCEL NUMBER
 - PARCEL AREA
 - EXCEPTION NUMBER (SEE SHEET 3 FOR RECORD INFORMATION)
 - RIGHT-OF-WAY
 - SQUARE FEET
 - NOT TO SCALE
 - ASSESSOR'S PARCEL NUMBER



WHITE HILLS
ALTA/ACSM LAND TITLE SURVEY
PARCELS VI & VII BOUNDARY

WHITE HILLS / MOHAVE COUNTY ARIZONA

JOB TITLE



OWNER NAME

WHITE HILLS ALTA


 






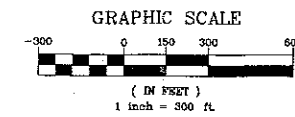
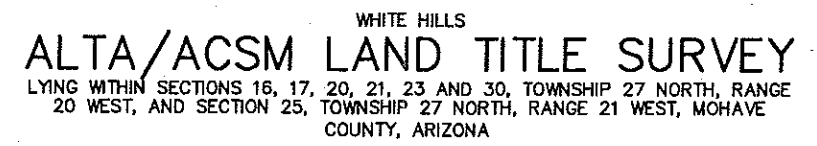




 

 






  

JOB NO.

 











17501.00.00

SHEET 13 OF 21





LEGEND

	AERIAL PANEL
	BOUNDARY
	BUILDING
	CANOPY
	CATTLE GUARD
	CONCRETE
	CULVERT
	DIRT ROAD
	FENCE
	INDEX CONTOUR
	INDEX ELEVATION
	INTERMEDIATE CONTOUR
	MANMADE FEATURE
	PAINT STRIPING
	PALM TREE
	POST
	ROAD
	SPOT ELEVATION
	SPOT TEXT
	TANK
	TRAIL
	TREE
	UTILITY POLE
	WALL
	WASH

LEGEND	
	BOUNDARY LINE
	RIGHT-OF-WAY LINE
	CENTER LINE
	PARCEL LINE
	ADJACENT PROPERTY LINE
	EASEMENT LINE
	DIMENSION/RADIAL LINE
	SECTIONAL SUBDIVISION LINE
	FOUND PUBLIC LAND CORNER/HARN POINT
	FOUND MONUMENT AS DESCRIBED
	PARCEL NUMBER
640.00 ACRES	PARCEL AREA
	EXCEPTION NUMBER (SEE SHEET 3 FOR RECORD INFORMATION)
R.O.W.	RIGHT-OF-WAY
S.F.	SQUARE FEET
N.T.S.	NOT TO SCALE
APN	ASSESSOR'S PARCEL NUMBER

[illegible]

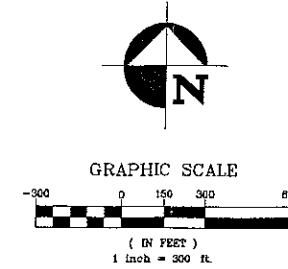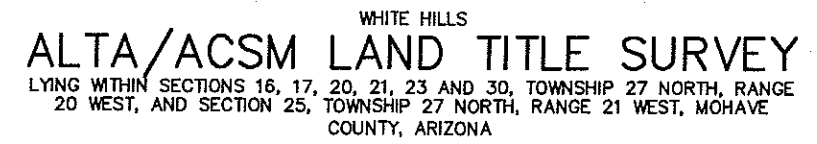

_____	BOUNDARY LINE
-----	RIGHT-OF-WAY LINE
- - - - -	CENTER LINE
=====	PARCEL LINE
=====	ADJACENT PROPERTY LINE
-----	EASEMENT LINE
-----	DIMENSION/RADIAL LINE
-----	SECTIONAL SUBDIVISION LINE
⊕	FOUND PUBLIC LAND CORNER/HARN POINT
○	FOUND MONUMENT AS DESCRIBED
IV	PARCEL NUMBER
640.00 ACRES	PARCEL AREA
1	EXCEPTION NUMBER (SEE SHEET 3 FOR RECORD INFORMATION)
R.O.W.	RIGHT-OF-WAY
S.F.	SQUARE FEET
N.T.S.	NOT TO SCALE
APN	ASSESSOR'S PARCEL NUMBER


[illegible]



SCALE (H): 1"=300'
SCALE (V): N/A
DRAWN BY: TLK
CHECKED BY: RMC
SEC. 21, T. 27 N., R. 20 W.

3820 S. Eastern Avenue, Suite 200
Las Vegas, Nevada 89119
(702) 369-9386 Fax (702) 369-9793
www.stonleygroup.com






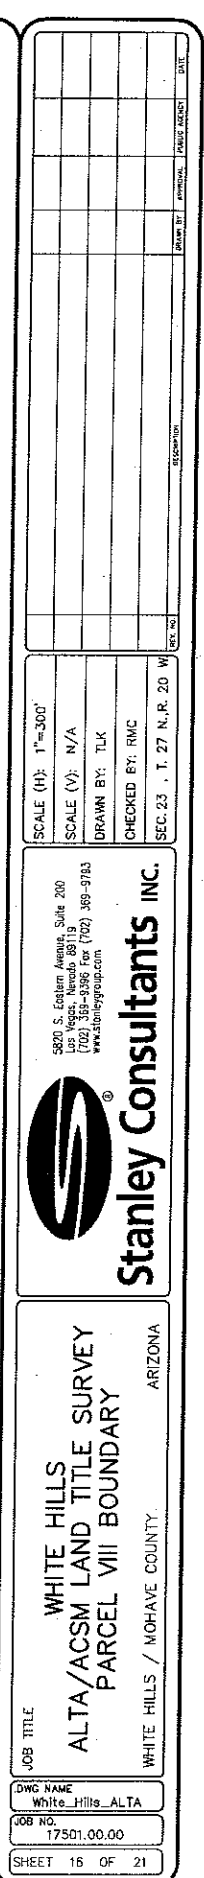

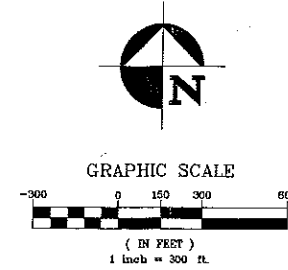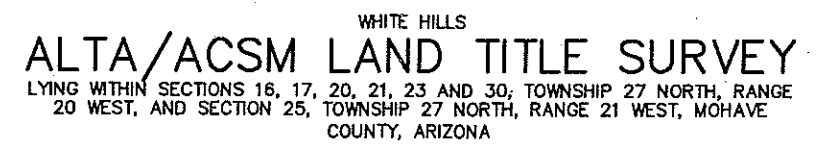



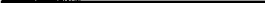


JOB TITLE	
WHITE HILLS ALTA/ACSM LAND TITLE SURVEY PARCELS VI & VII PHOTO	
JOB NO.	
17501.00.00	
SHEET 15 OF 21	
DWG NAME	
White_Hills_ALTA	
WHITE HILLS / MOHAVE COUNTY	
ARIZONA	





LEGEND

	AERIAL PANEL
	BOUNDARY
	BUILDING
	CANOPY
	CATTLE GUARD
	CONCRETE
	CULVERT
	DIRT ROAD
	FENCE
	INDEX CONTOUR
	INDEX ELEVATION
	INTERMEDIATE CONTOUR
	MANMADE FEATURE
	PAINT STRIPING
	PALM TREE
	ROAD
	SPOT ELEVATION
	SPOT TEXT
	TANK
	TRAIL
	TREE
	UTILITY POLE
	WALL
	WASH

LEGEND	
	BOUNDARY LINE
	RIGHT-OF-WAY LINE
	CENTER LINE
	PARCEL LINE
	ADJACENT PROPERTY LINE
	EASEMENT LINE
	DIMENSION/RADIAL LINE
	SECTIONAL SUBDIVISION LINE
	FOUND PUBLIC LAND CORNER/HARN POINT
	FOUND MONUMENT AS DESCRIBED
	PARCEL NUMBER
640.00 ACRES	PARCEL AREA
	EXCEPTION NUMBER (SEE SHEET 3 FOR RECORD INFORMATION)
R.O.W.	RIGHT-OF-WAY
S.F.	SQUARE FEET
N.T.S.	NOT TO SCALE
APN	ASSESSOR'S PARCEL NUMBER

[illegible]

SCALE (H): 1"=300'
SCALE (V): N/A
DRAWN BY: TLK
CHECKED BY: RMC
SEC. 23 , T. 27 N., R. 20 W.

5820 S. Eastern Avenue, Suite 200
Los Vegas, Nevada 89119
(702) 369-9396 Fax (702) 369-9777
www.stanleygroup.com



Stanley Consultants INC.

JOB TITLE		WHITE HILLS ALTA/ACSM LAND TITLE SURVEY PARCEL VIII TOPOGRAPHY		ARIZONA	
DWG NAME		White_Hills_ALTA			
JOB NO.		17501.00.00			
SHEET		17 OF 21		WHITE HILLS / MOHAVE COUNTY	